



# Site Plan

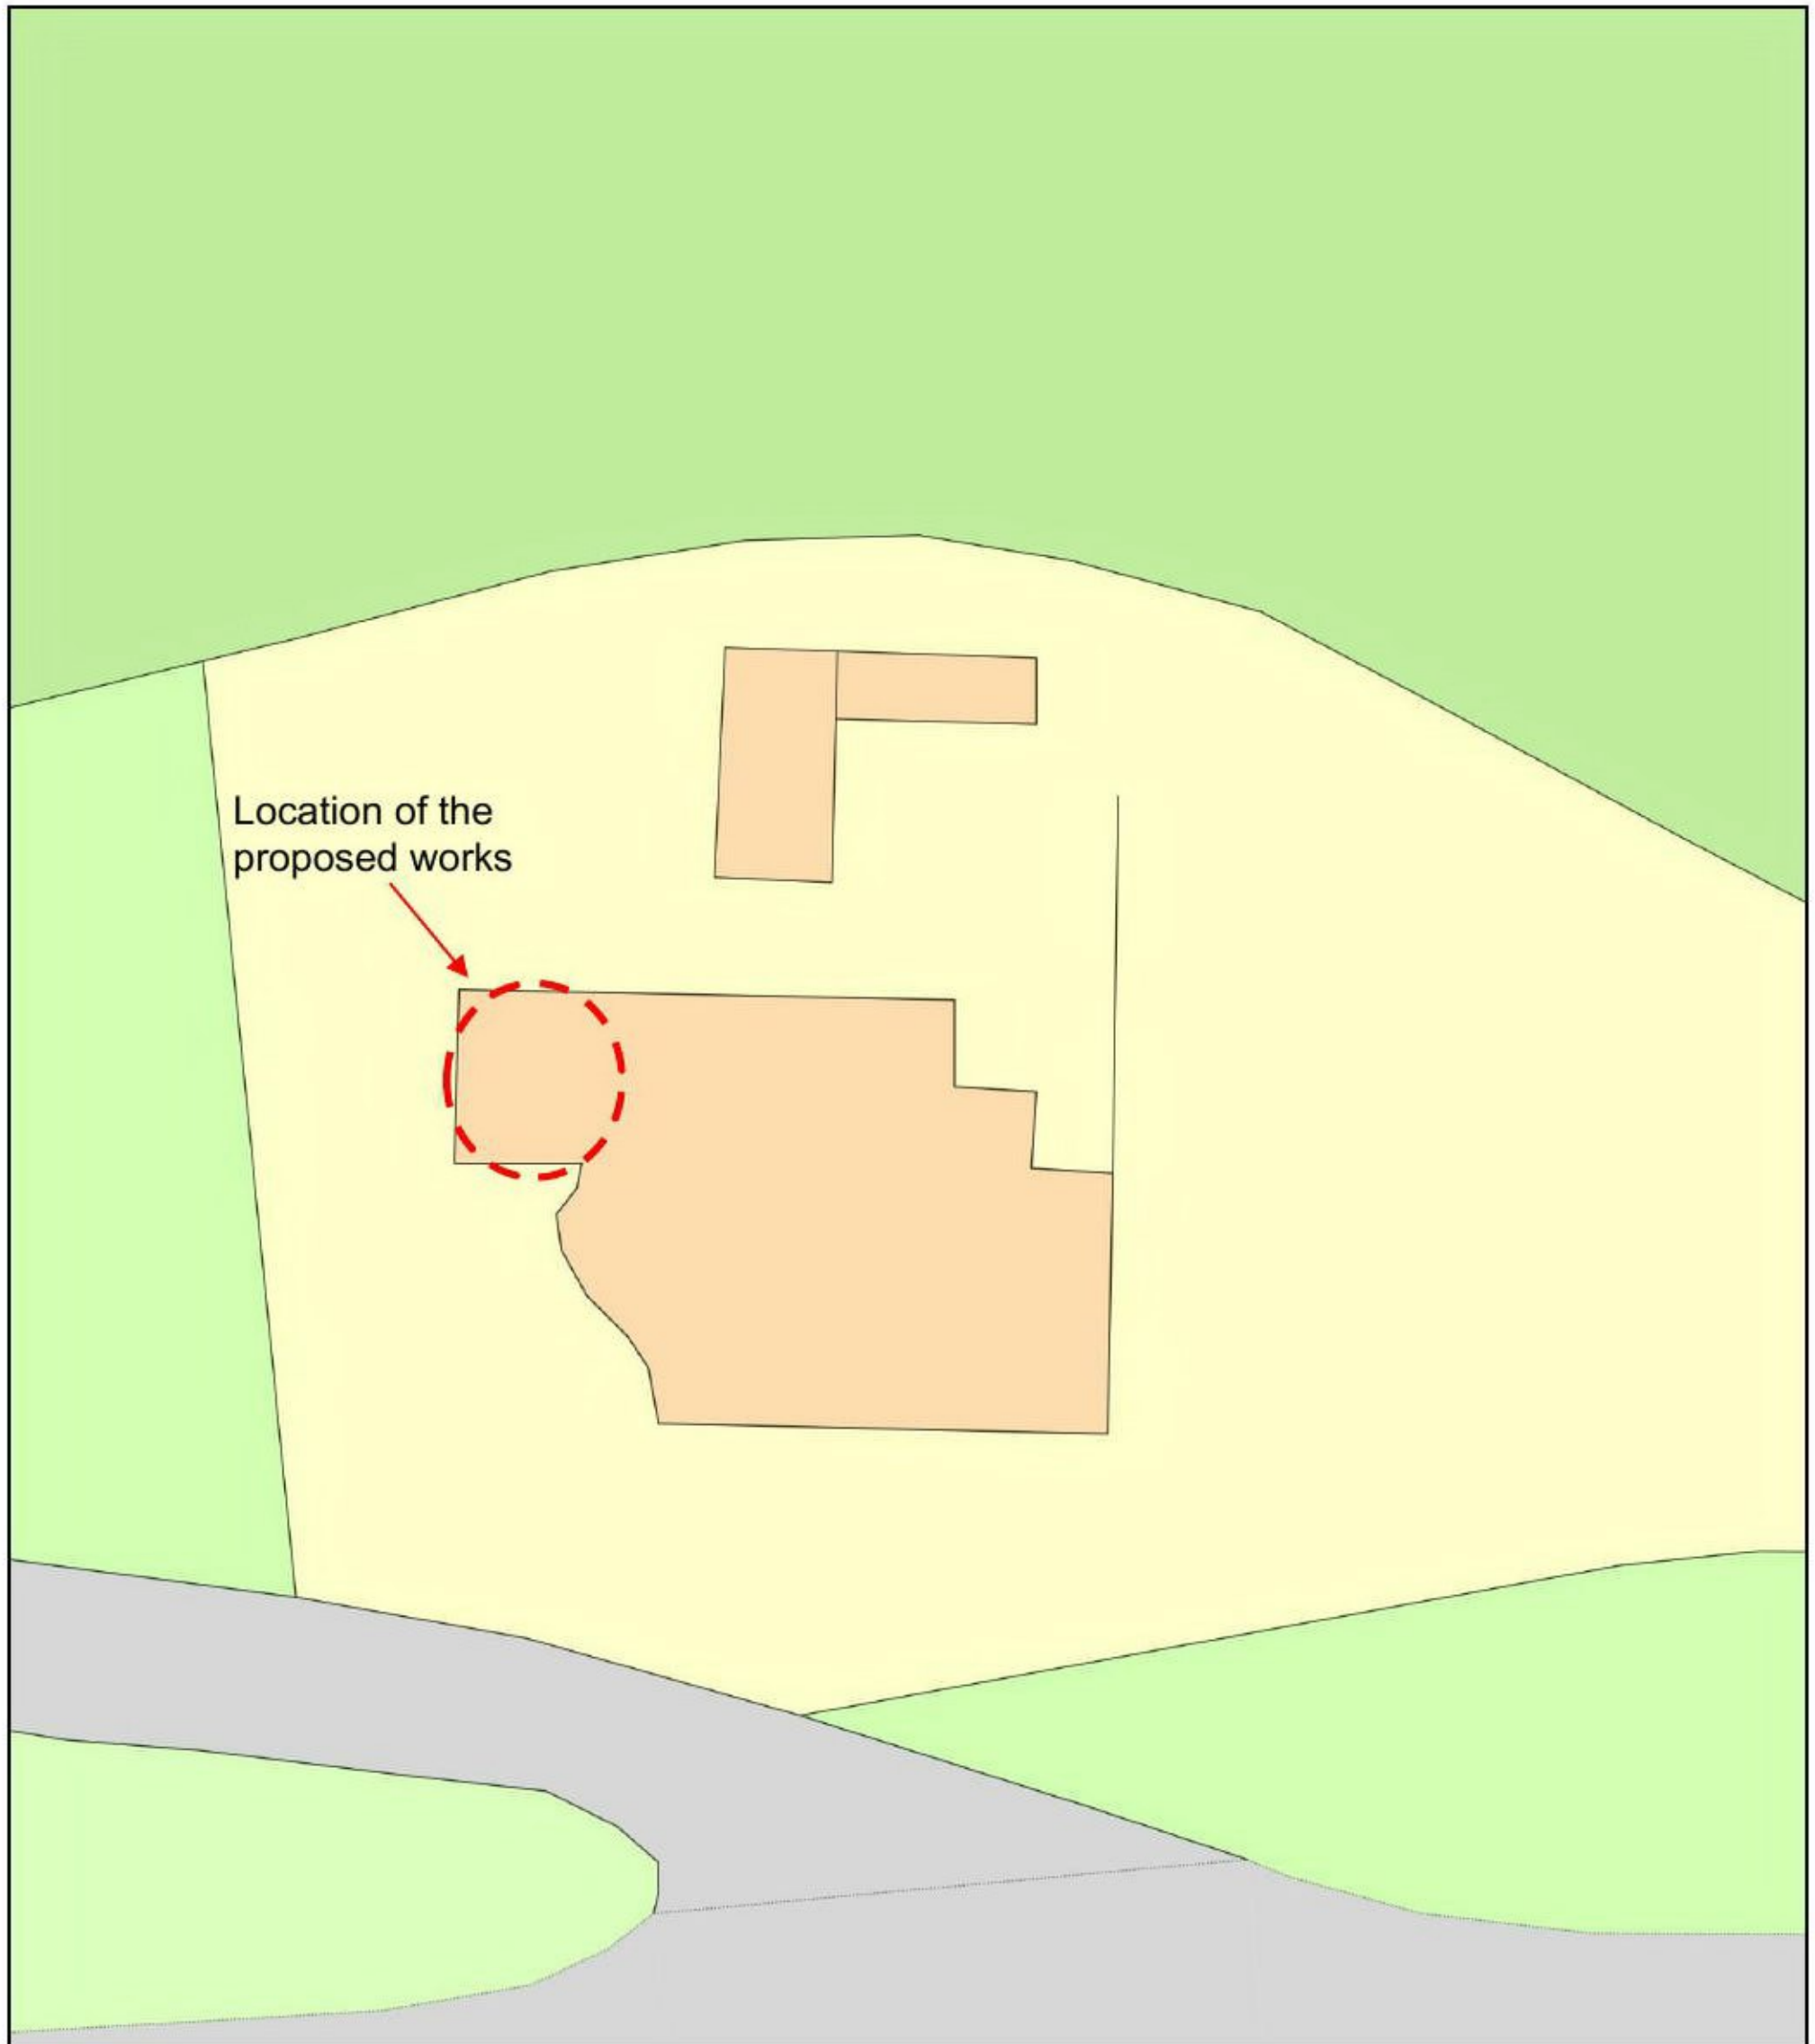

Location of the proposed works

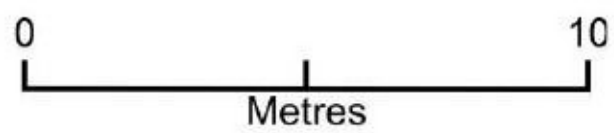

Date Produced: 26 May 2021  
Plan Reference Number: TQRQM21146154556507  
Scale: 1:200 @ A4