


**EXISTING ROOF PLAN**

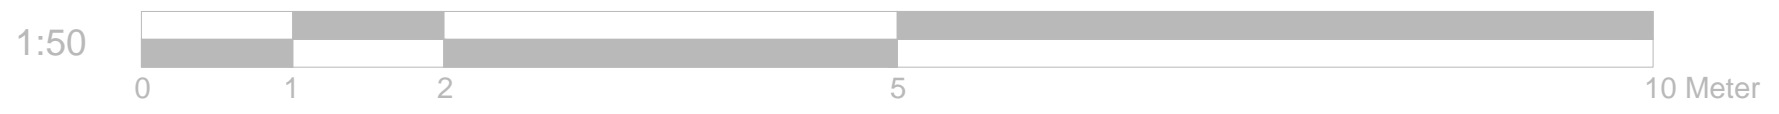

REFERENCE DRAWINGS	GENERAL NOTES This drawing is for planning use only do not use this drawing for any purpose other than that for which it was issued. Structural Design and Building Control Approval is required before construction commences. This drawing is subject to copyright do not reproduce this drawing without prior permission.	No	DATE	REVISION	BY	CHK	CONSULTANT <b>CIVIL CONSULTING LTD.</b> CIVIL ENGINEERS STRUCTURAL ENGINEERS ARCHITECTURAL DESIGNERS Contact: 07947249323	DRAWN AZ	CLIENT/PROJECT <b>136 RUSKIN AVENUE</b>	DRAWING No. <b>D05</b>
								CHECKED A.R		TITLE EXISTING ROOF PLAN