



**PROPOSED ROOF PLAN**

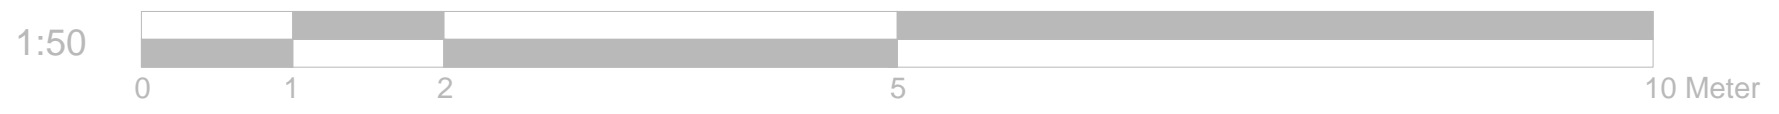

REFERENCE DRAWINGS	<b>GENERAL NOTES</b> This drawing is for planning use only do not use this drawing for any purpose other than that for which it was issued. Structural Design and Building Control Approval is required before construction commences. This drawing is subject to copyright do not reproduce this drawing without prior permission.	No	DATE	REVISION	BY	CHK	<b>CONSULTANT</b>  CIVIL ENGINEERS STRUCTURAL ENGINEERS ARCHITECTURAL DESIGNERS Contact: 07947249323	DRAWN AZ	CLIENT/PROJECT <b>136 RUSKIN AVENUE</b> TITLE PROPOSED ROOF PLAN	DRAWING No. <b>D06</b>
								CHECKED A.R		SCALE: 1:50
								PROJECT NO.		DATE: 08-06-2021