
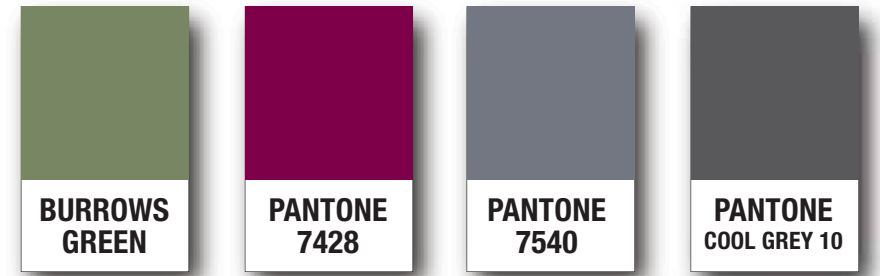
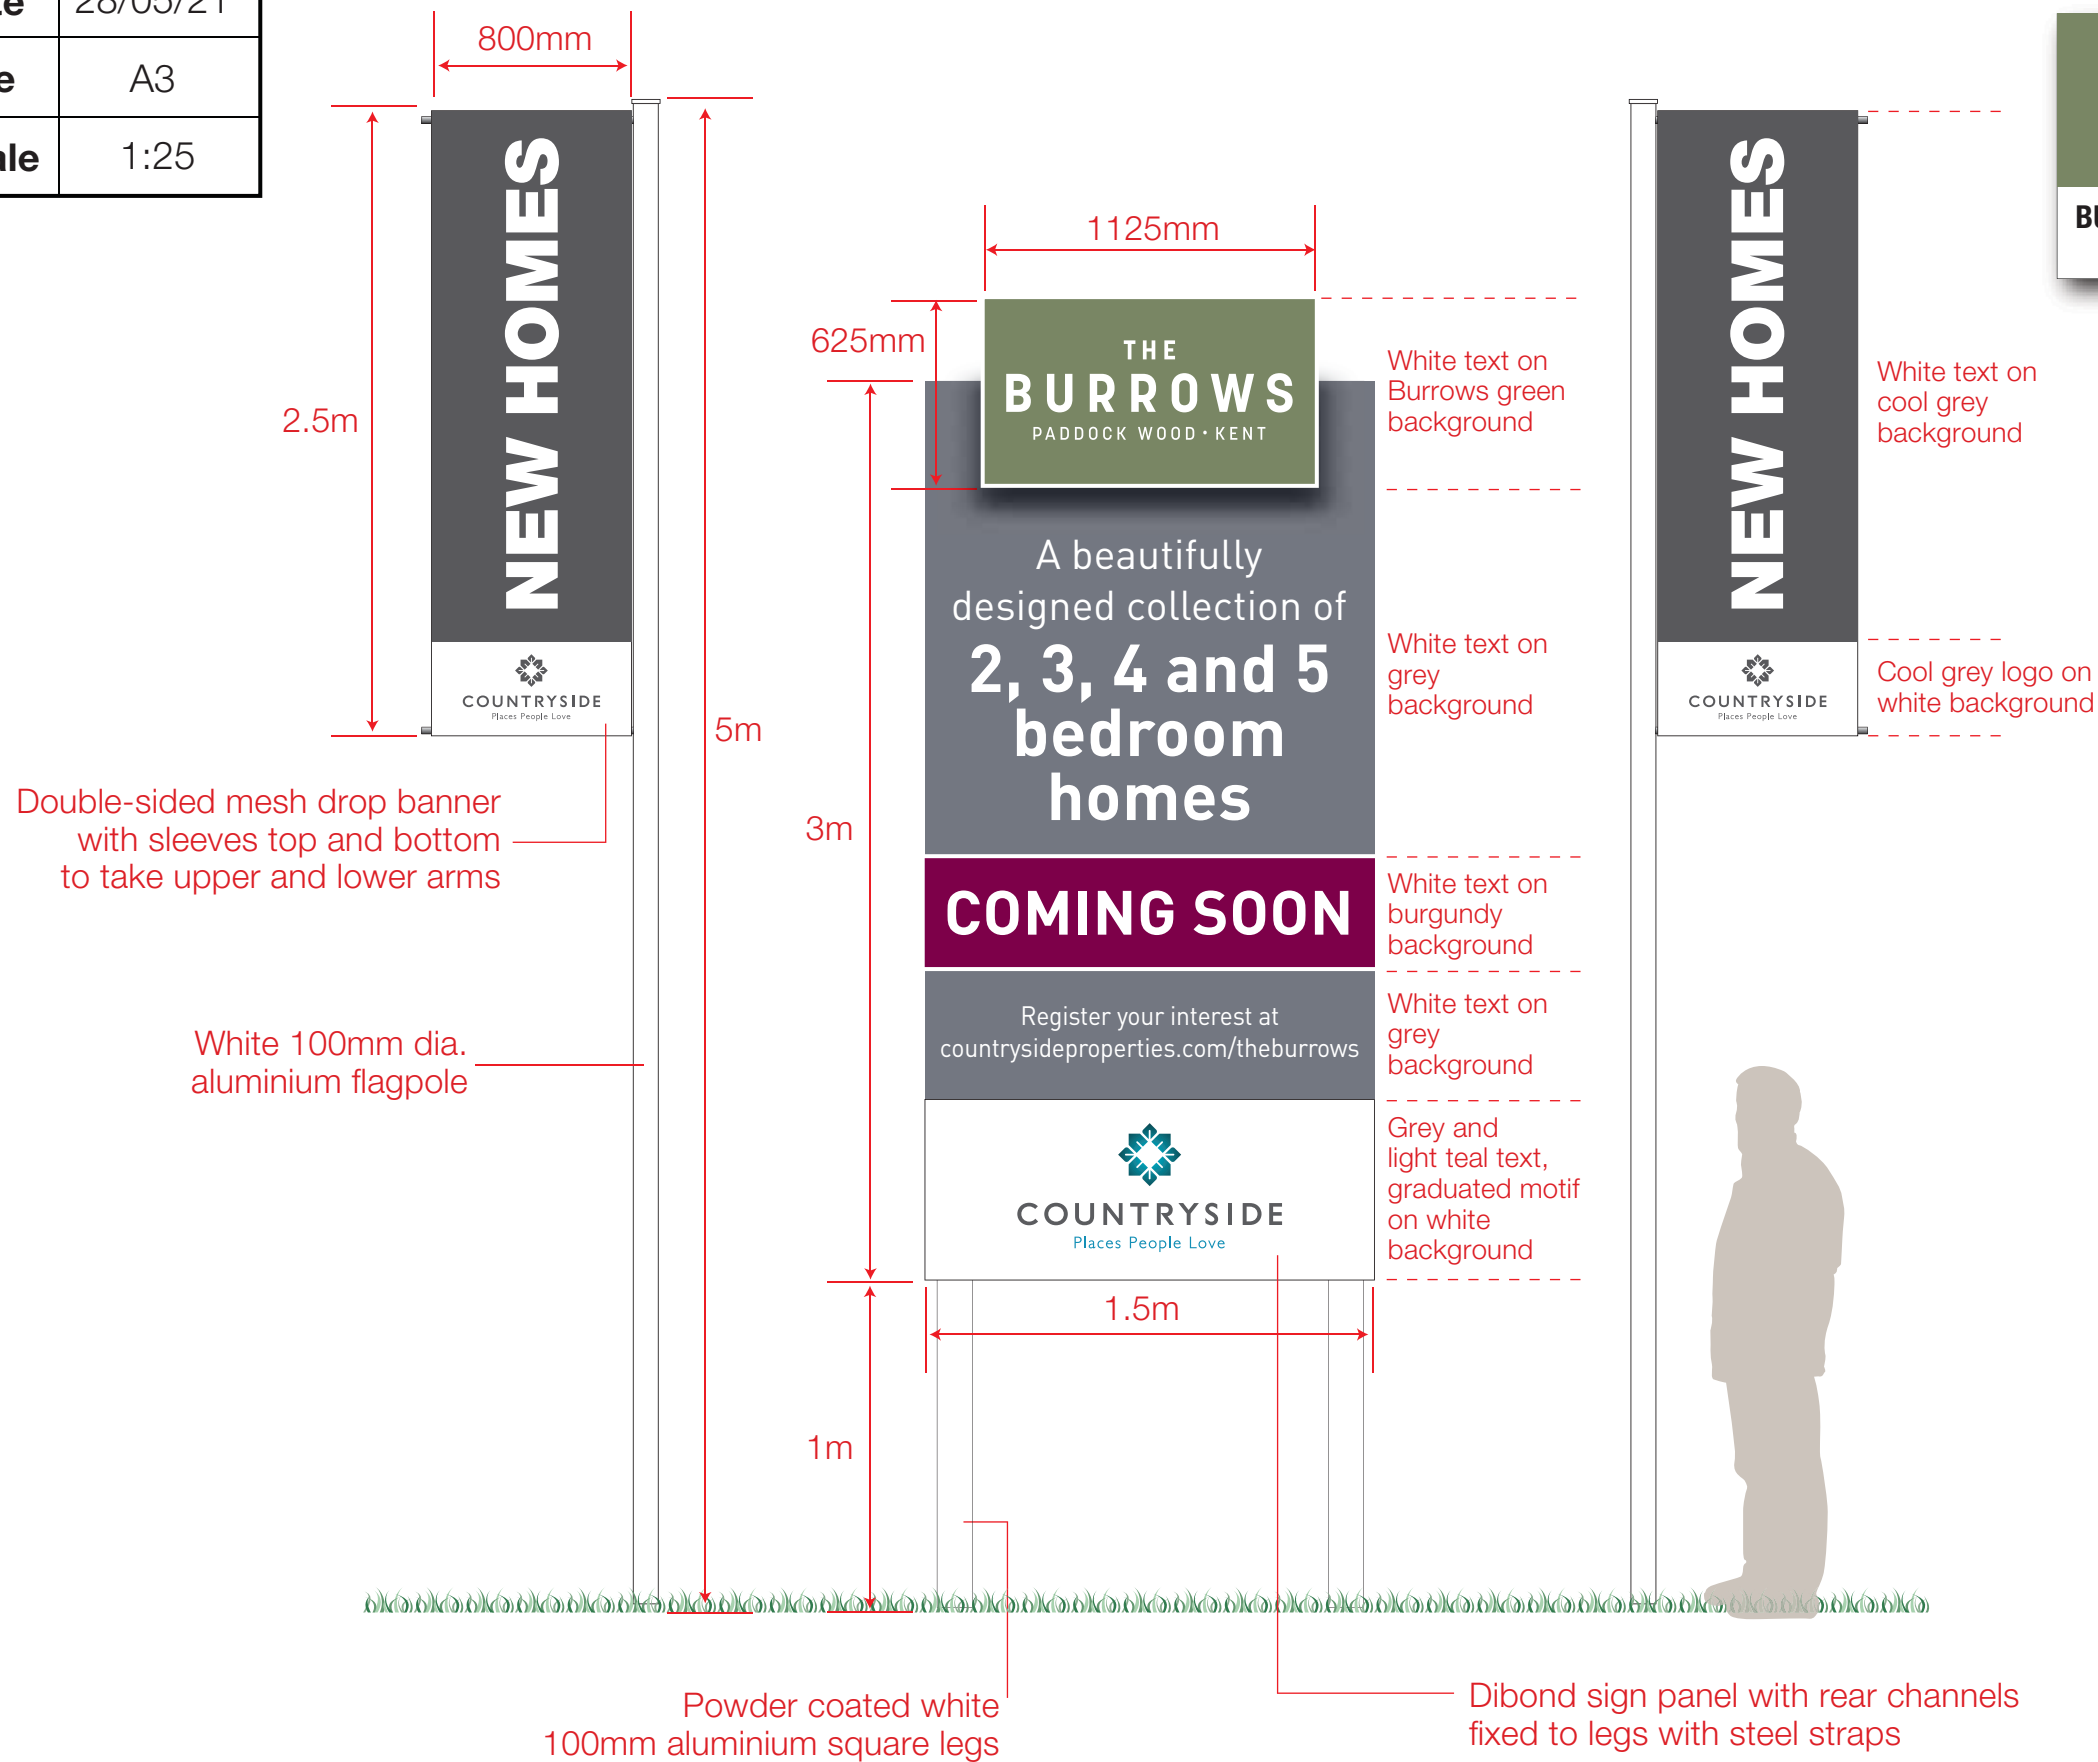


Countryside Properties | The Burrows | Paddock Wood | Kent  
Advertisement consent document V2 | May 2021  
Signage specifications | Scale 1:25@A3  
Signage locations | Scale 1:250@A3



- Page 1.** Coming Soon sign with flagpoles - Colours, materials and overall dimensions.
- Page 2.** Coming Soon sign with flagpoles - Individual sizes of text and logos.
- Page 3.** Coming Soon sign with flagpoles - Framework structure and foundation details.
- Page 4.** V-board with flagpoles - Colours, materials and overall dimensions.
- Page 5.** V-board with flagpoles - Individual sizes of text and logos.
- Page 6.** V-board with flagpoles - Framework structure and foundation details.
- Page 7.** Secondary signage - Colours, materials and overall dimensions.
- Page 8.** Secondary signage - Individual sizes of text and logos.
- Page 9.** Secondary signage - Framework structure and foundation details.
- Page 10.** Signage locations - Positions of all signage on illustrative site plan.

<b>Page</b>	1
<b>Ver</b>	2
<b>Date</b>	28/05/21
<b>Size</b>	A3
<b>Scale</b>	1:25

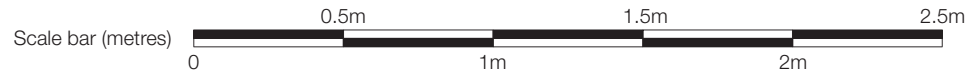



**Coming Soon sign - 1.5 x 3m sign / Static flagpoles with mesh drop flags** - Colours, materials and overall dimensions.

<b>Page</b>	2
<b>Ver</b>	2
<b>Date</b>	28/05/21
<b>Size</b>	A3
<b>Scale</b>	1:25

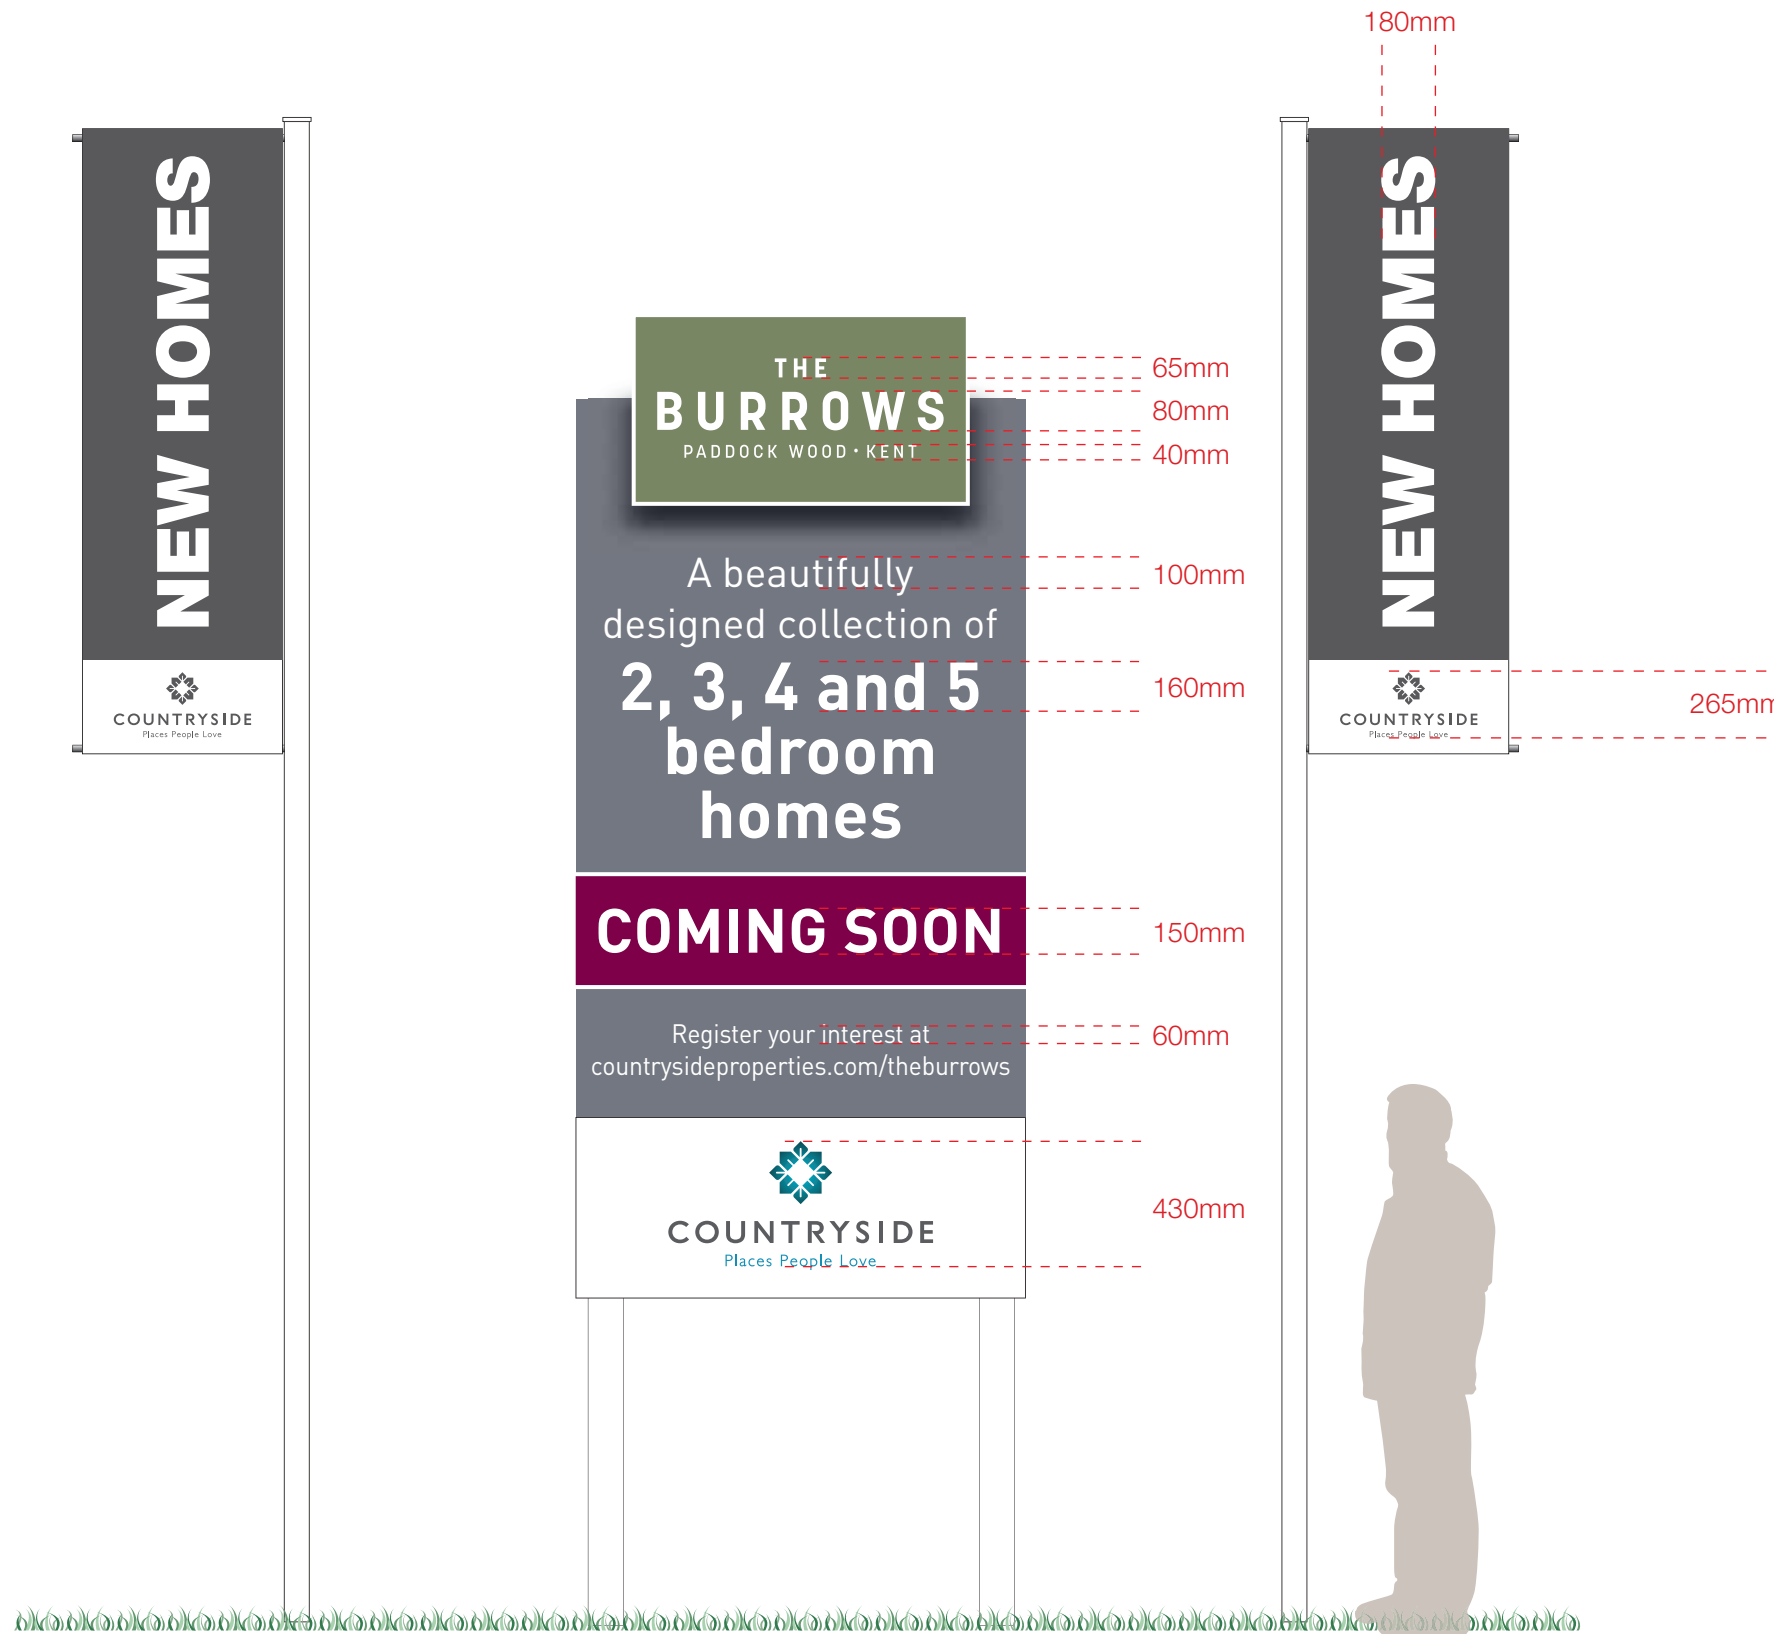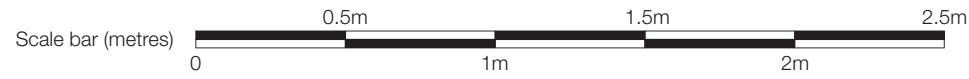



**Coming Soon sign - 1.5 x 3m sign / Static flagpoles with mesh drop flags** - Individual sizes of text and logos.

<b>Page</b>	3
<b>Ver</b>	2
<b>Date</b>	28/05/21
<b>Size</b>	A3
<b>Scale</b>	1:25

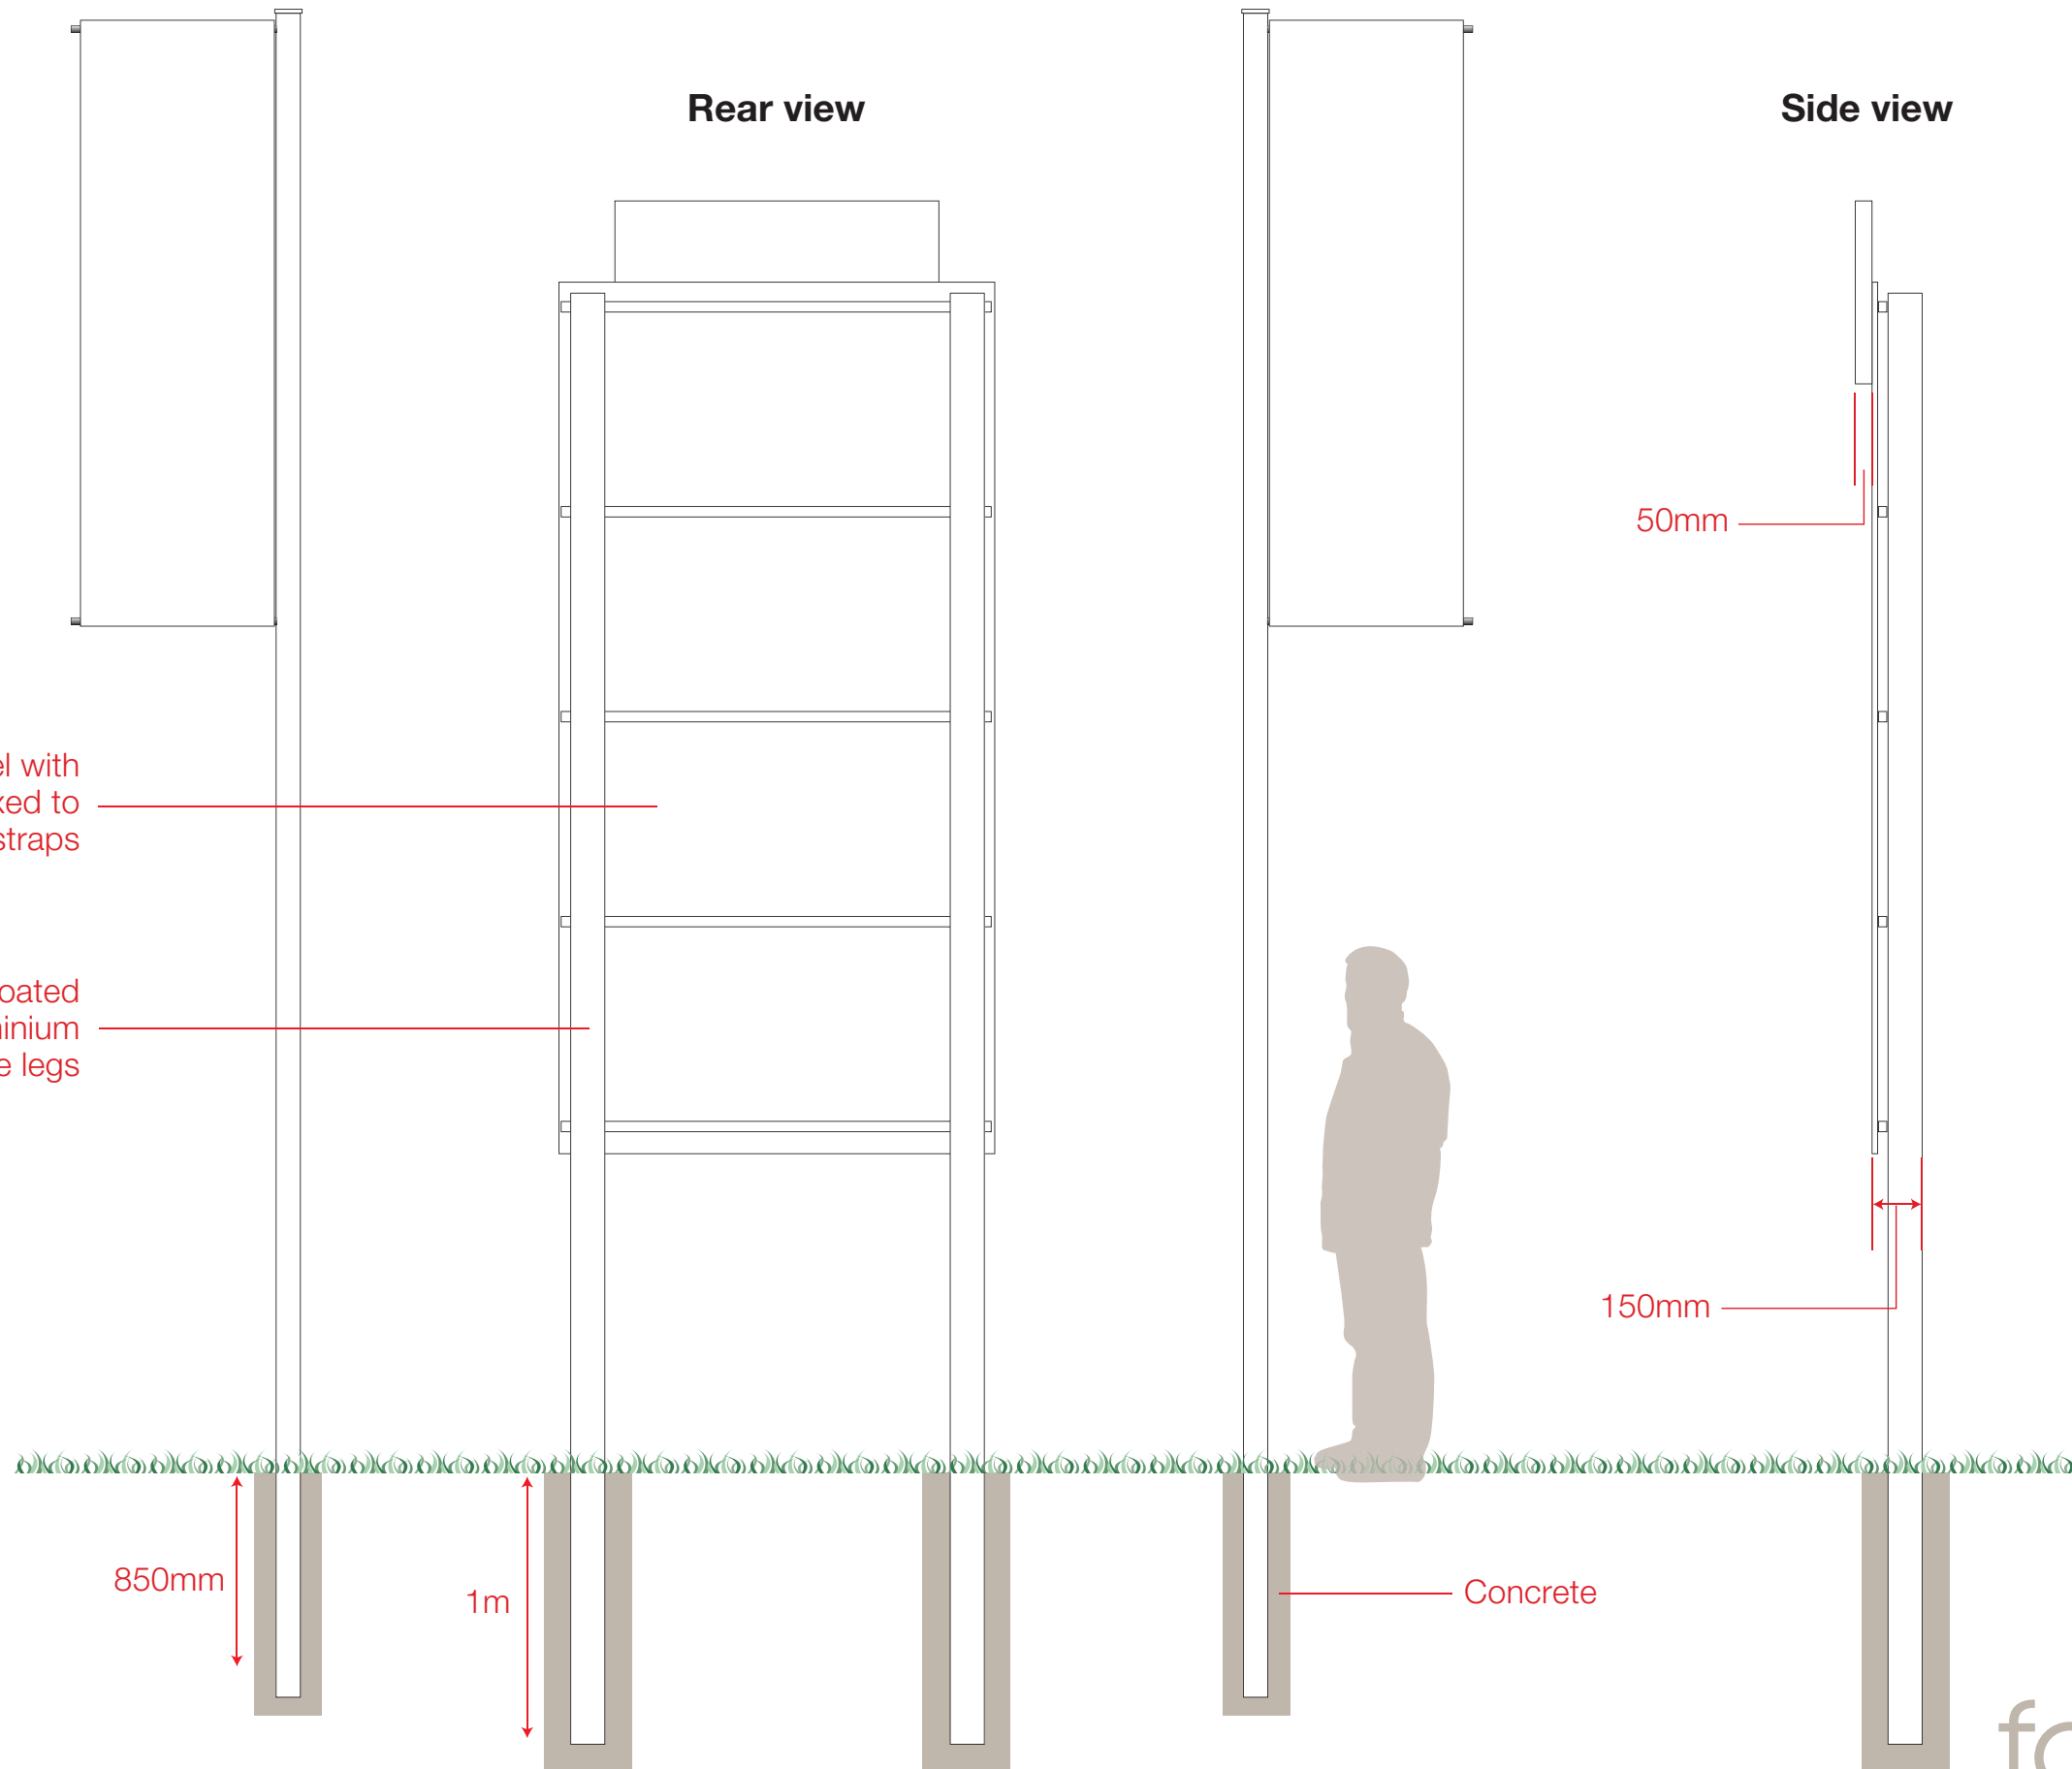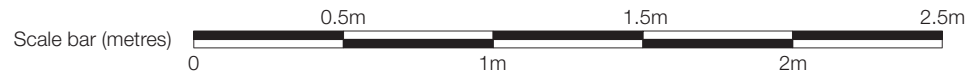

**Coming Soon sign - 1.5 x 3m sign / Static flagpoles with mesh drop flags** - Framework structure and foundation details.

<b>Page</b>	4
<b>Ver</b>	2
<b>Date</b>	28/05/21
<b>Size</b>	A3
<b>Scale</b>	1:25

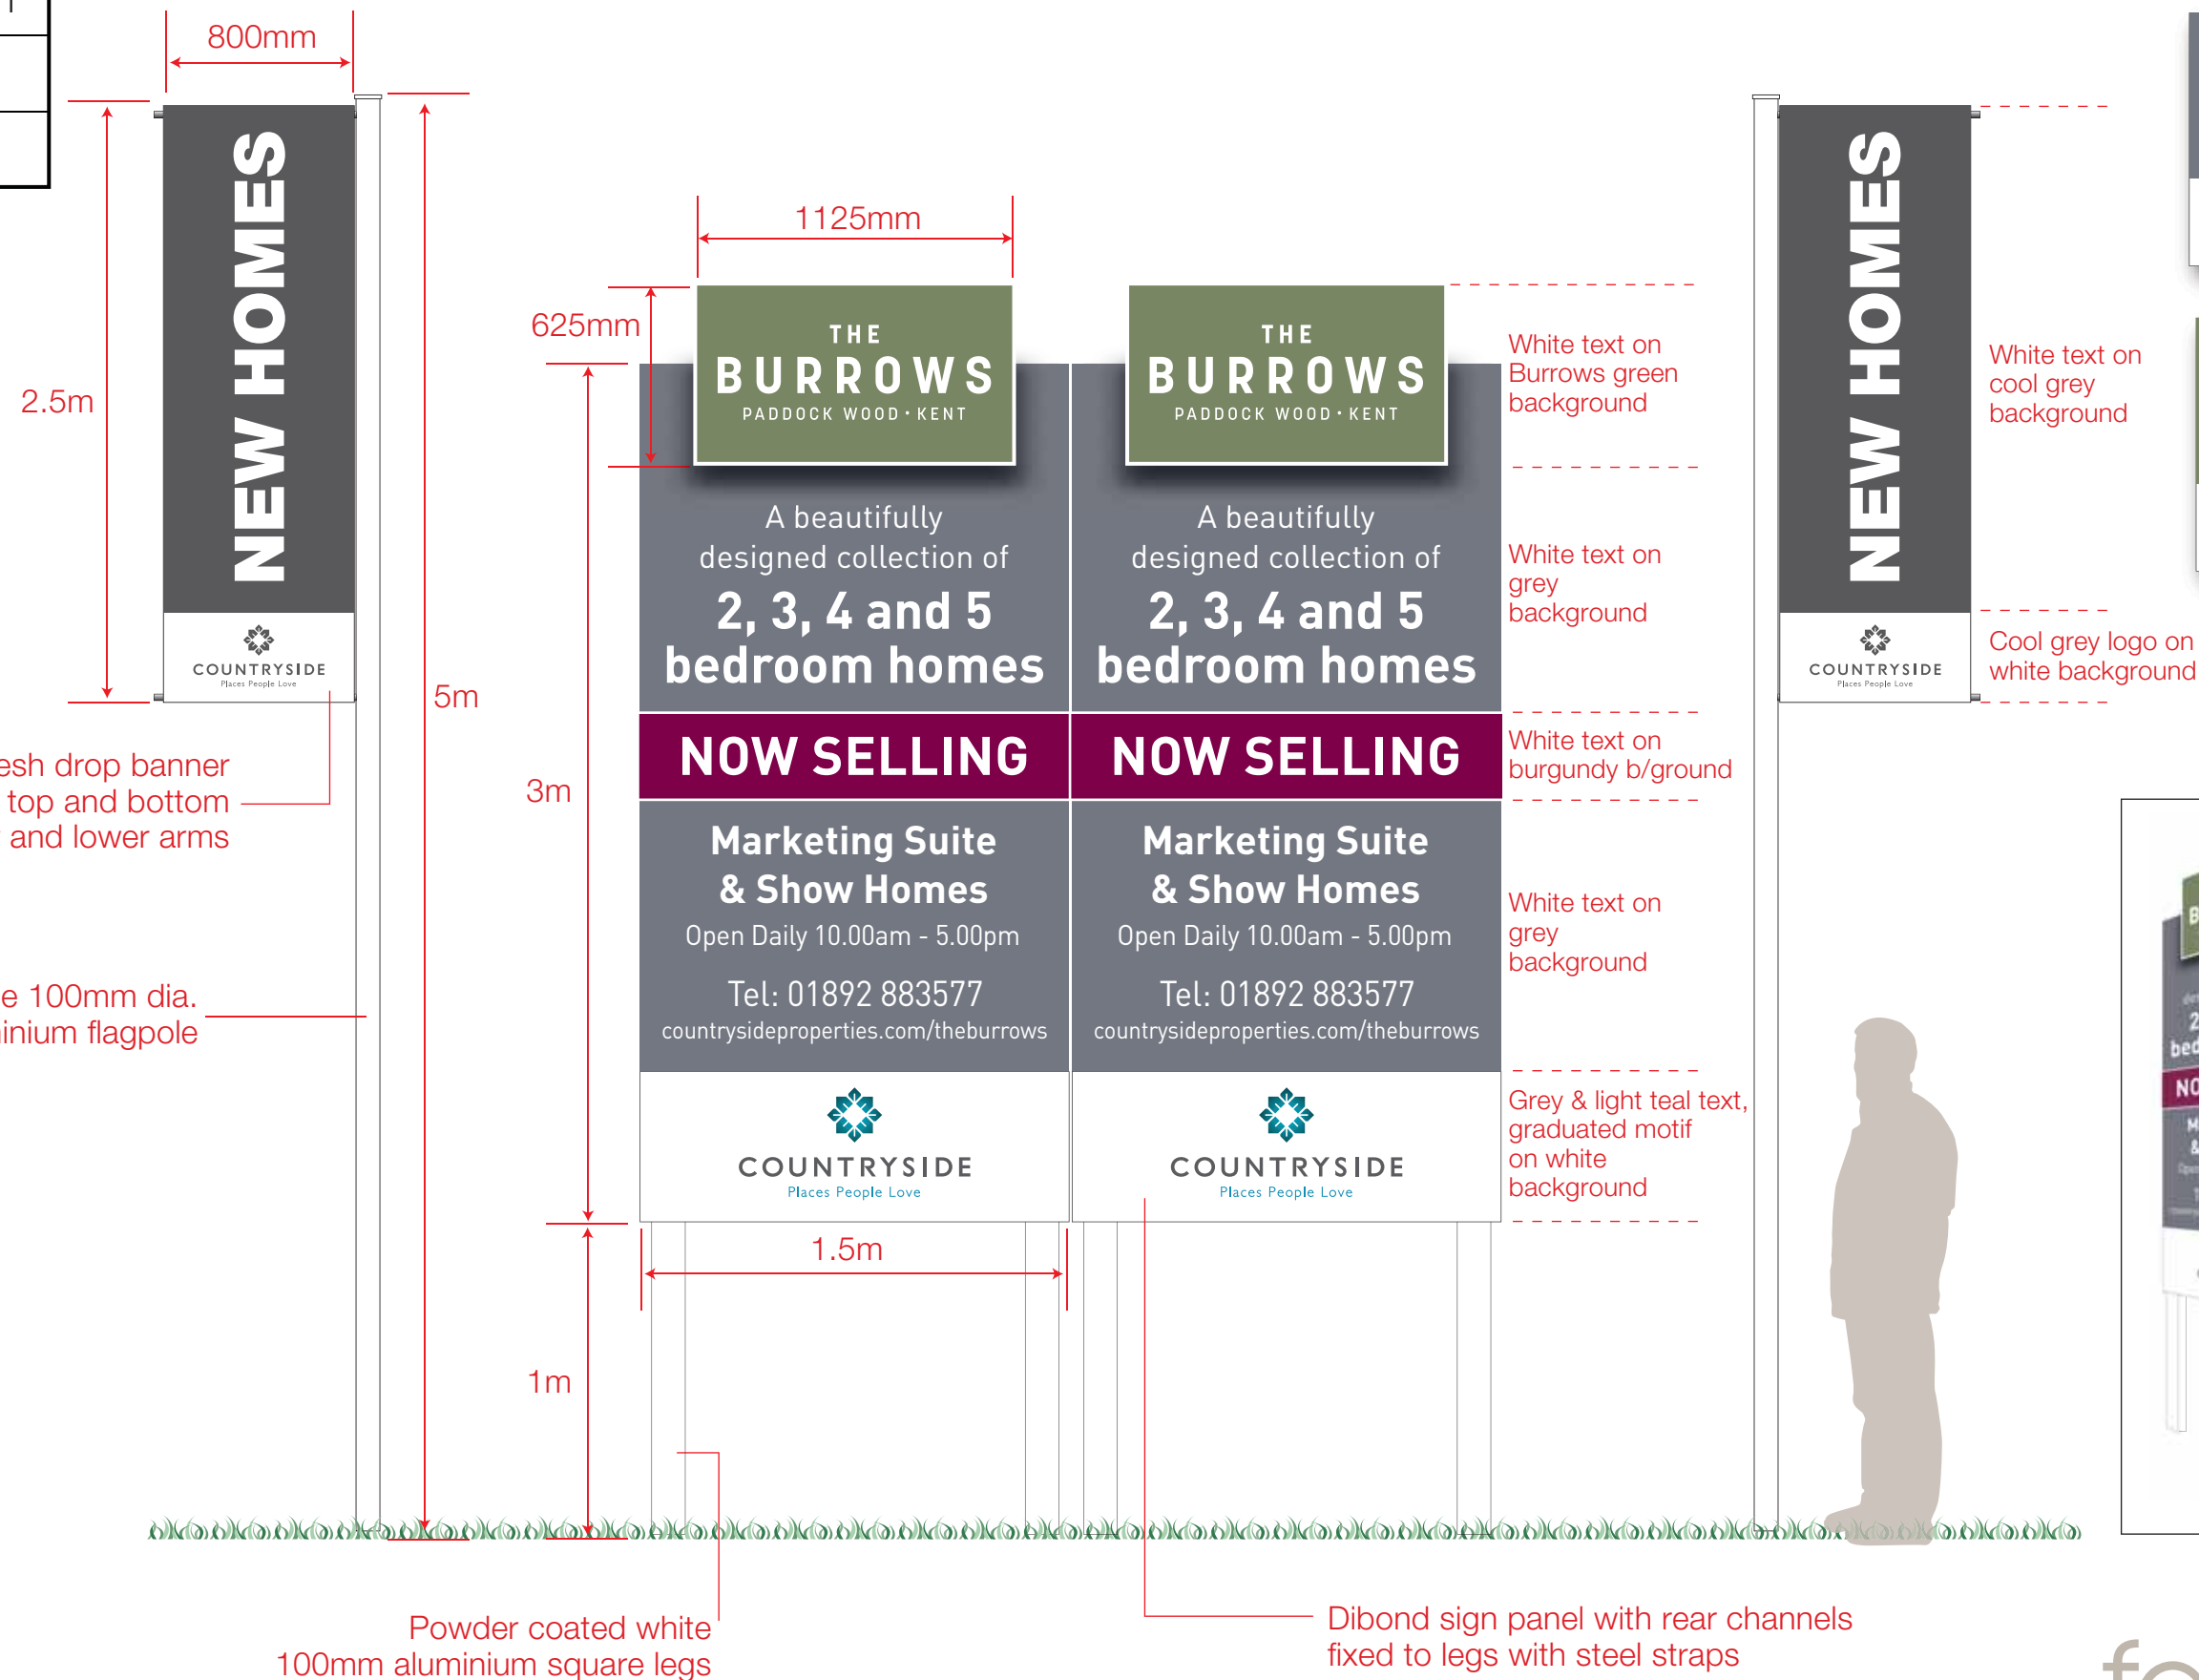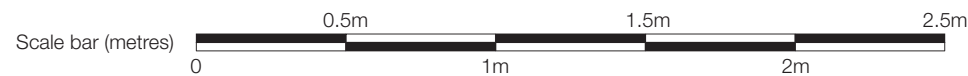

Double-sided mesh drop banner with sleeves top and bottom to take upper and lower arms



White 100mm dia. aluminium flagpole

Powder coated white 100mm aluminium square legs

Dibond sign panel with rear channels fixed to legs with steel straps





<b>Page</b>	5
<b>Ver</b>	2
<b>Date</b>	28/05/21
<b>Size</b>	A3
<b>Scale</b>	1:25

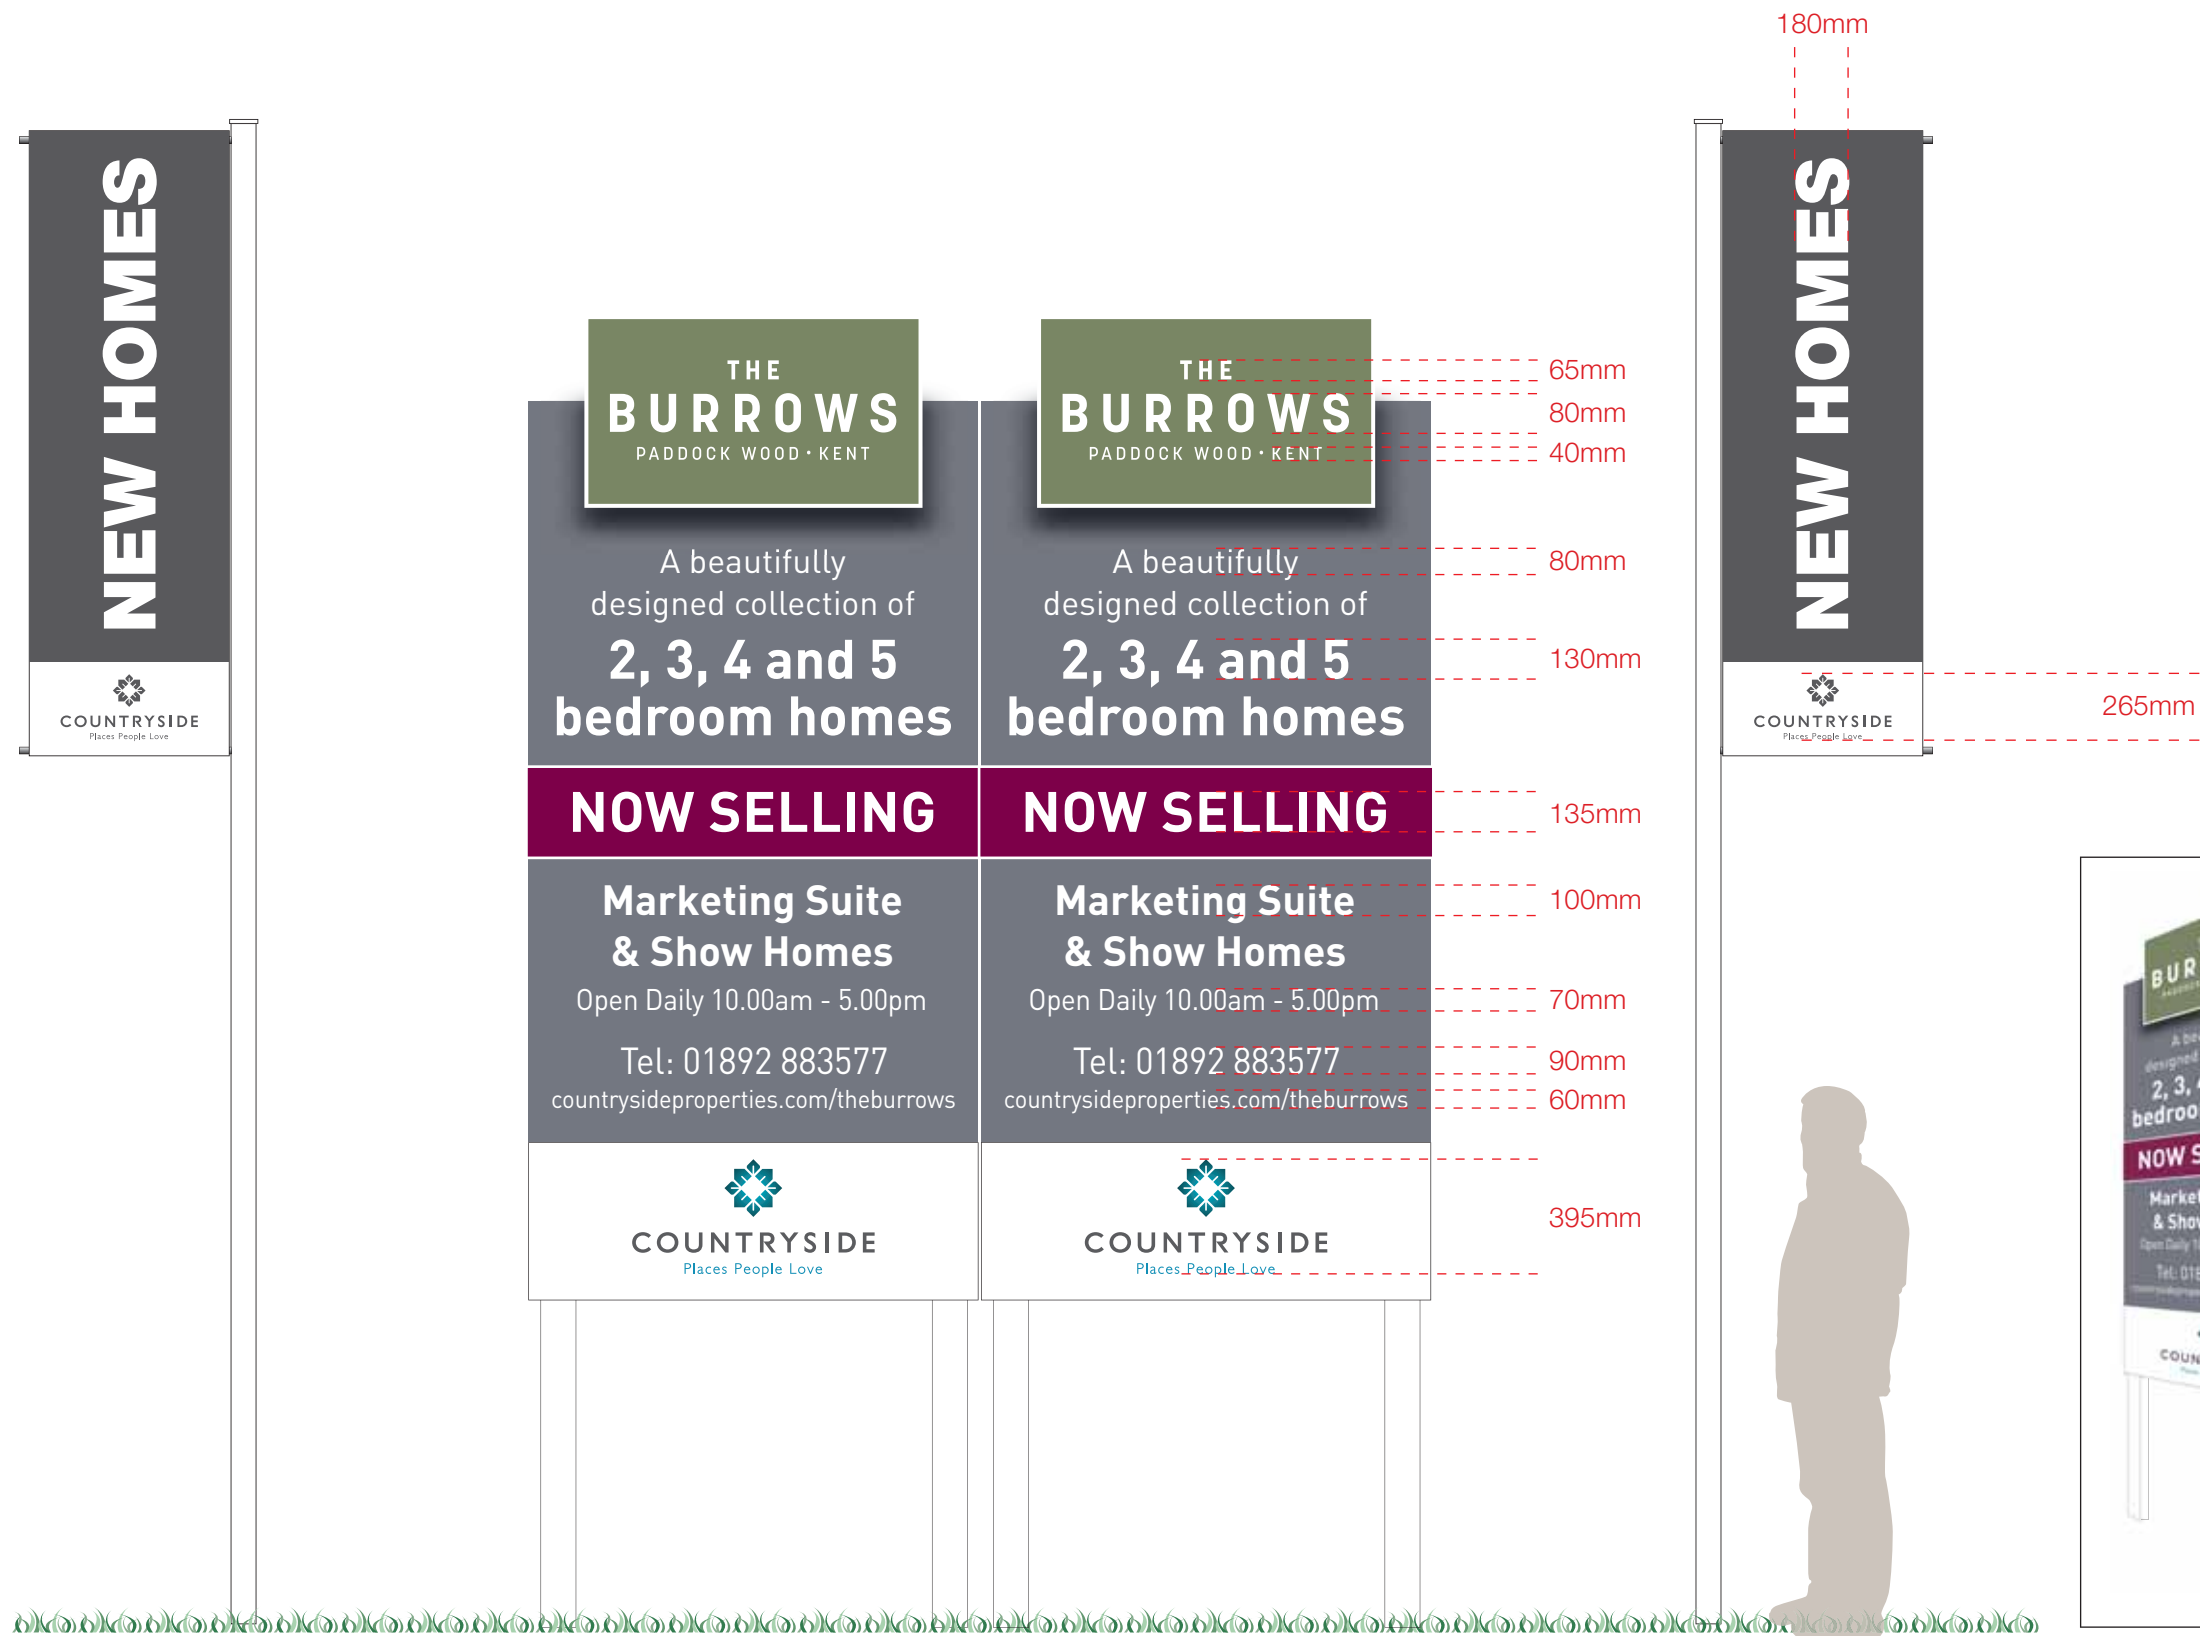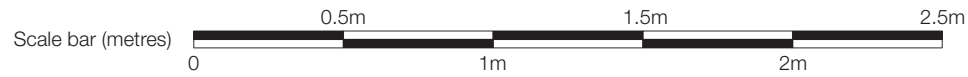



**V-board - 2 no. 1.5 x 3m signs in V formation / Static flagpoles with mesh drop flags** - Individual sizes of text and logos.

<b>Page</b>	6
<b>Ver</b>	2
<b>Date</b>	28/05/21
<b>Size</b>	A3
<b>Scale</b>	1:25

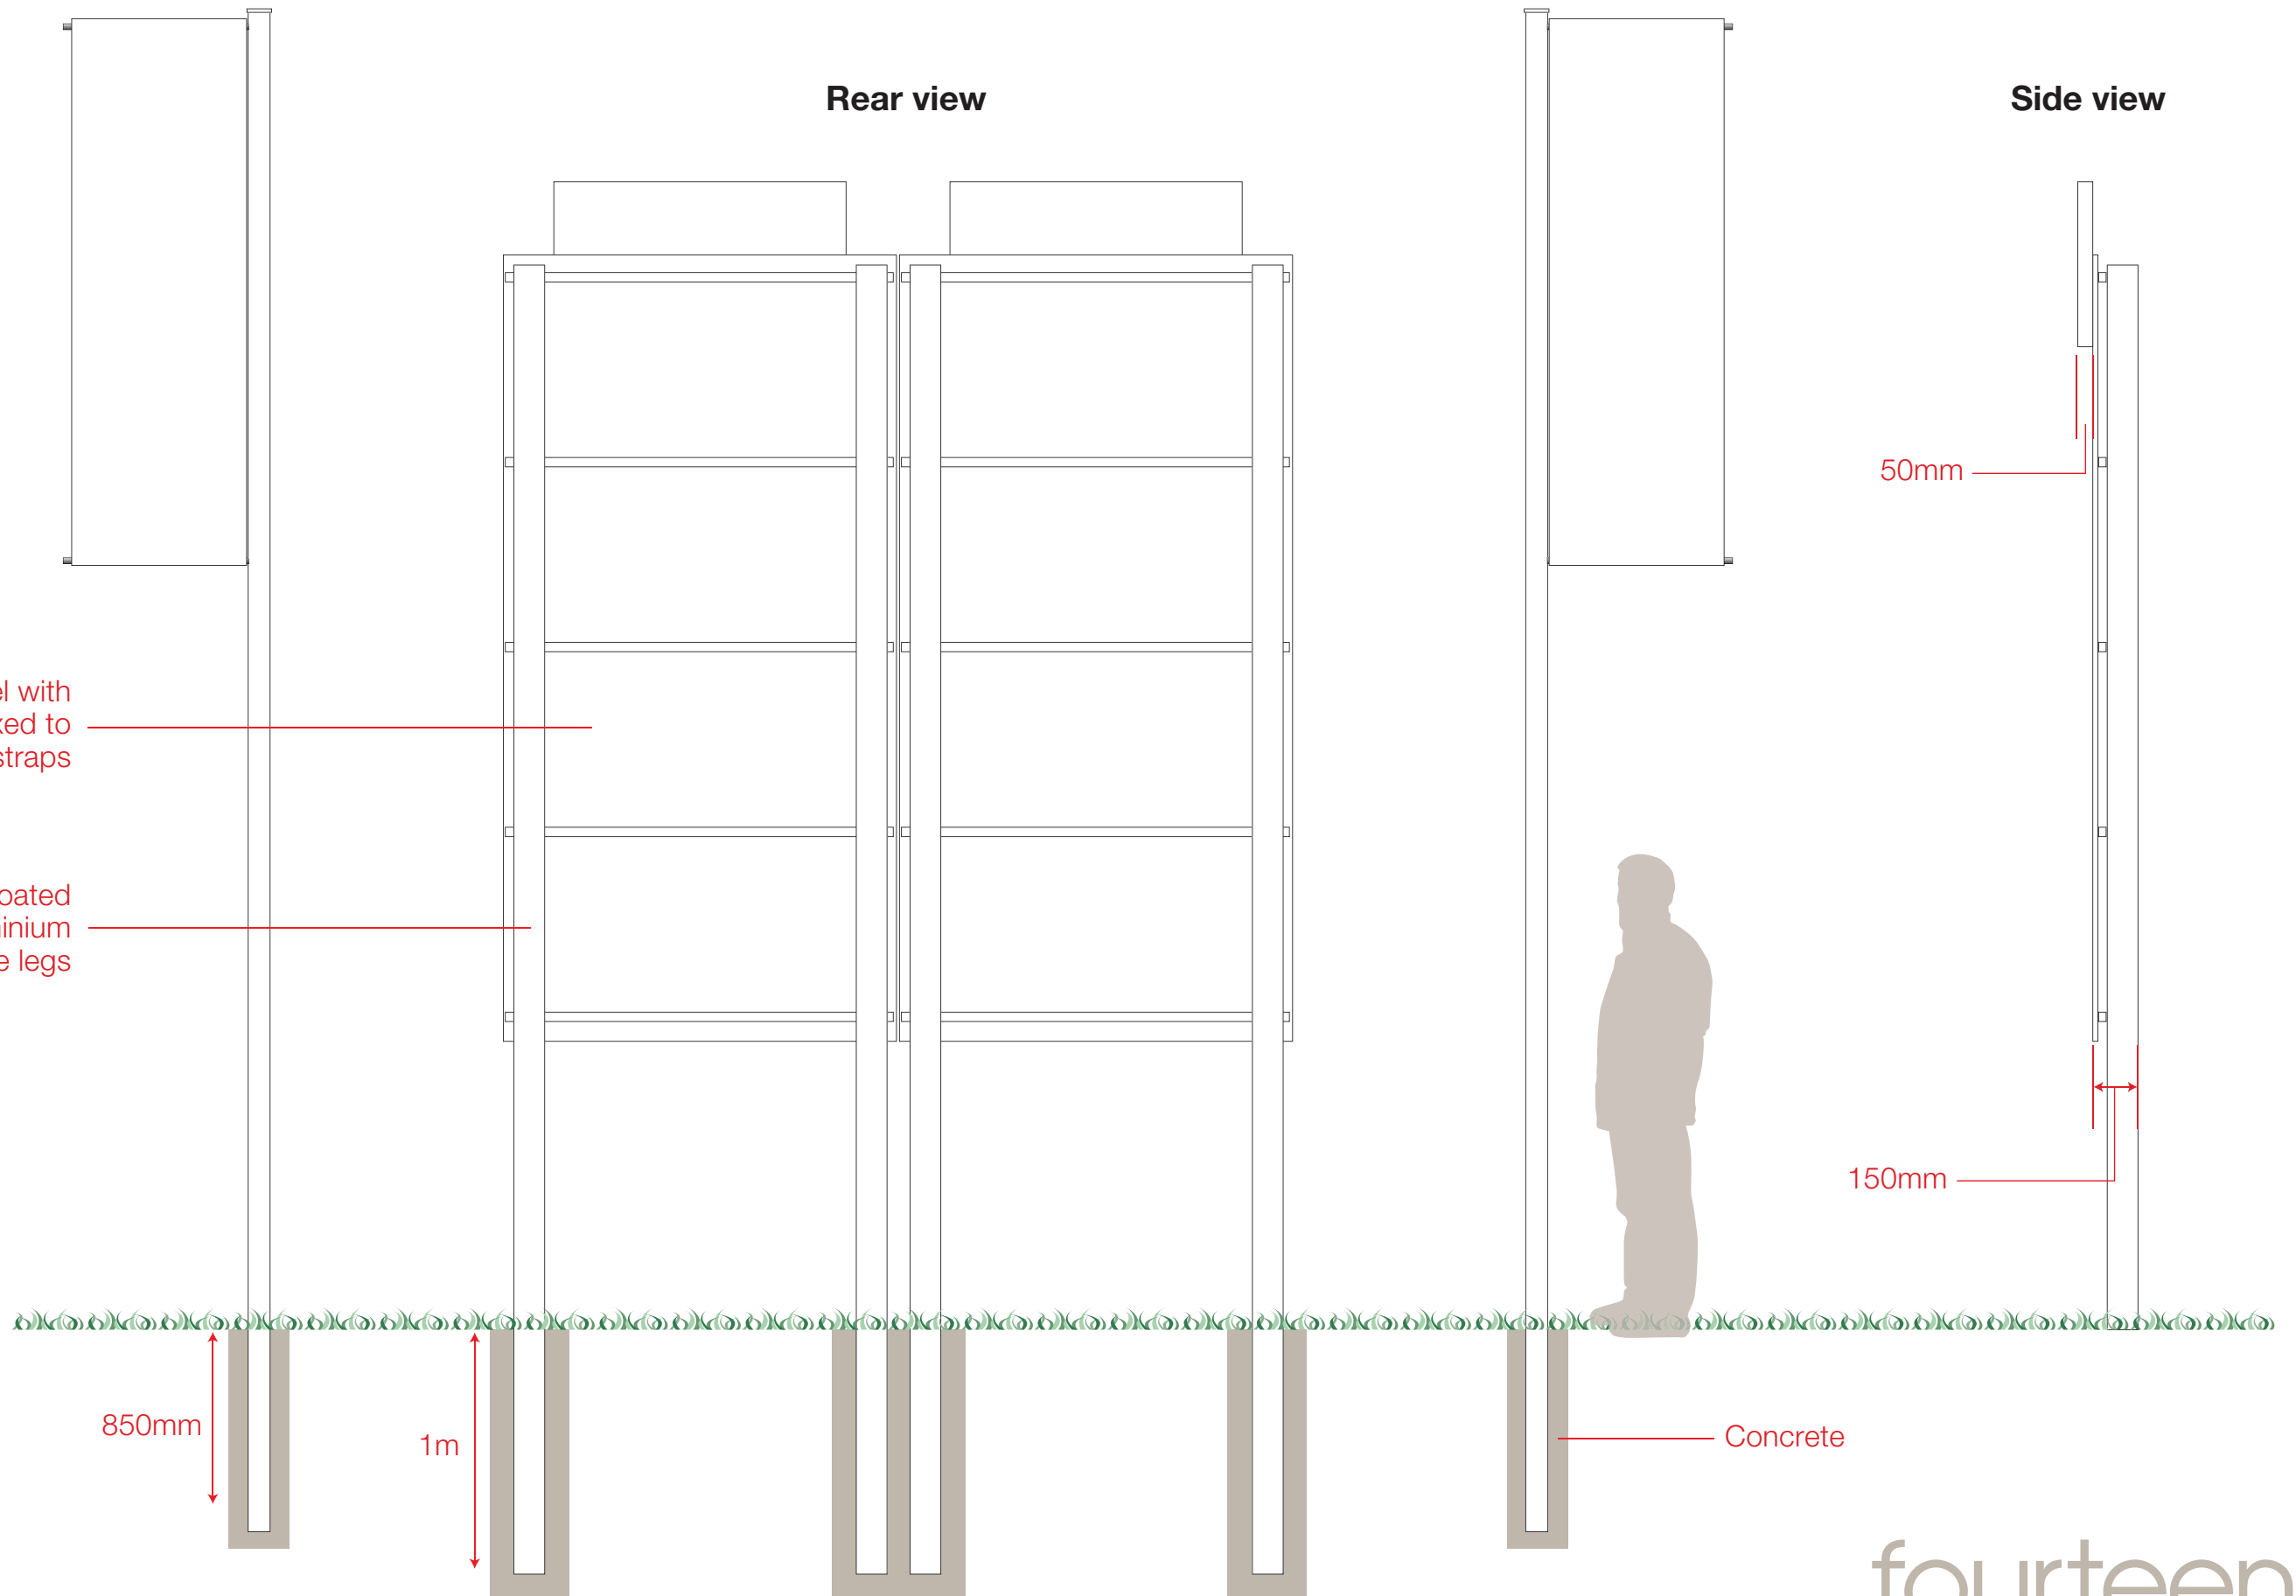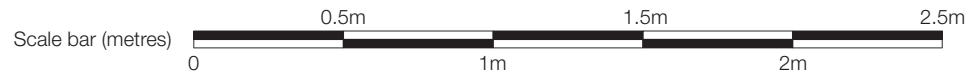

**V-board - 2 no. 1.5 x 3m signs in V formation / Static flagpoles with mesh drop flags** - Framework structure and foundation details.



<b>Page</b>	7
<b>Ver</b>	2
<b>Date</b>	28/05/21
<b>Size</b>	A3
<b>Scale</b>	1:25

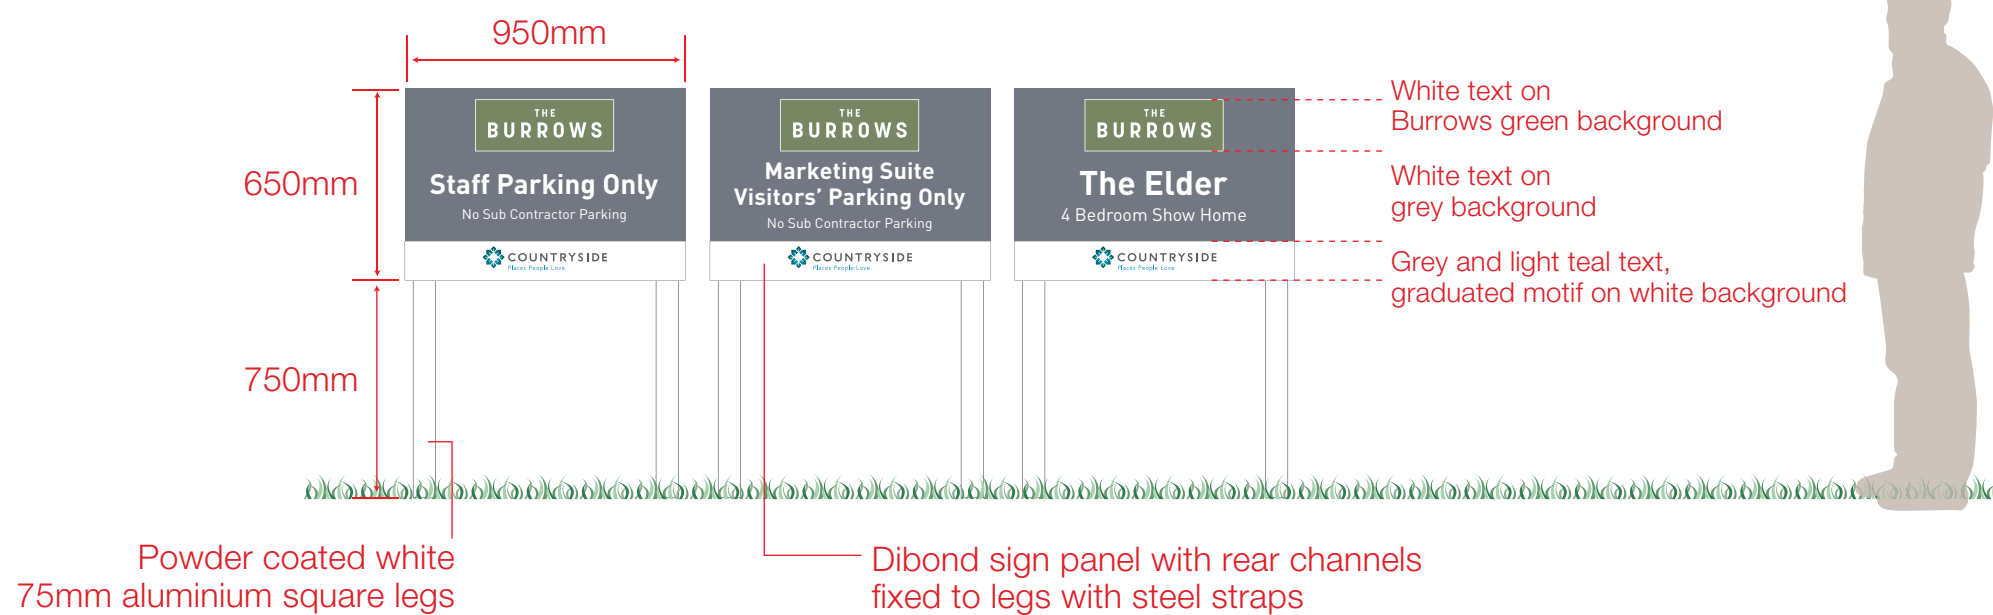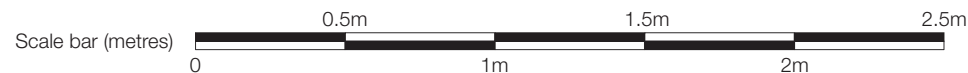

**Secondary signage - 950mm x 650mm** - Colours, materials and overall dimensions.





<b>Page</b>	8
<b>Ver</b>	2
<b>Date</b>	28/05/21
<b>Size</b>	A3
<b>Scale</b>	1:25

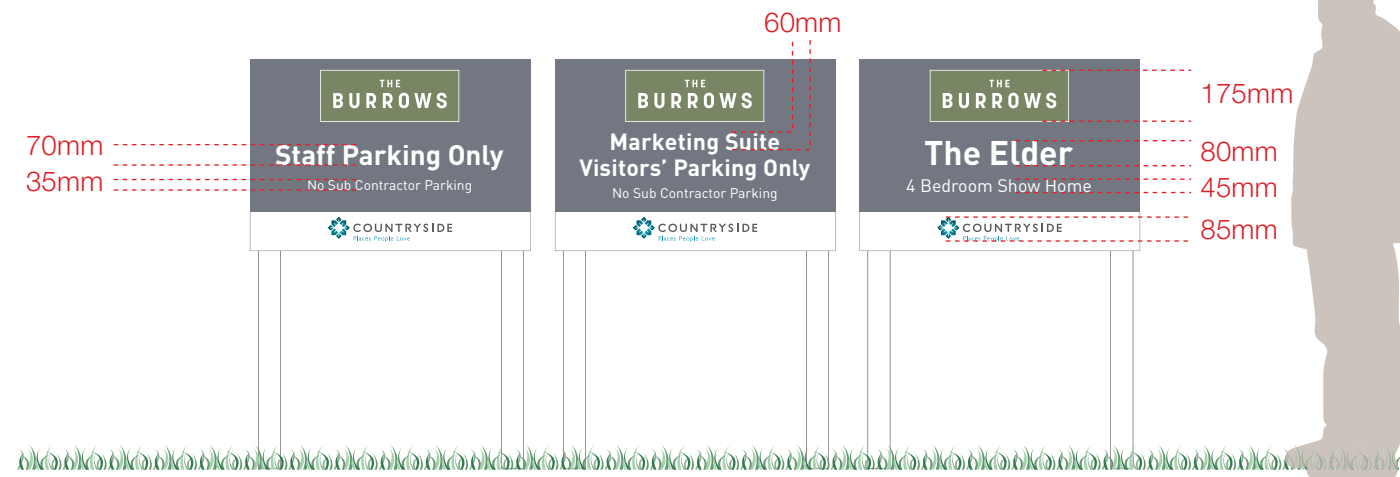
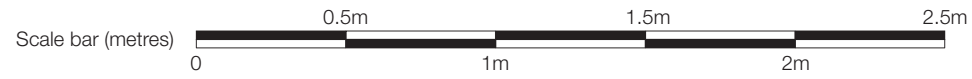


**Secondary signage - 950mm x 650mm** - Individual sizes of text and logos.

<b>Page</b>	9
<b>Ver</b>	2
<b>Date</b>	28/05/21
<b>Size</b>	A3
<b>Scale</b>	1:25

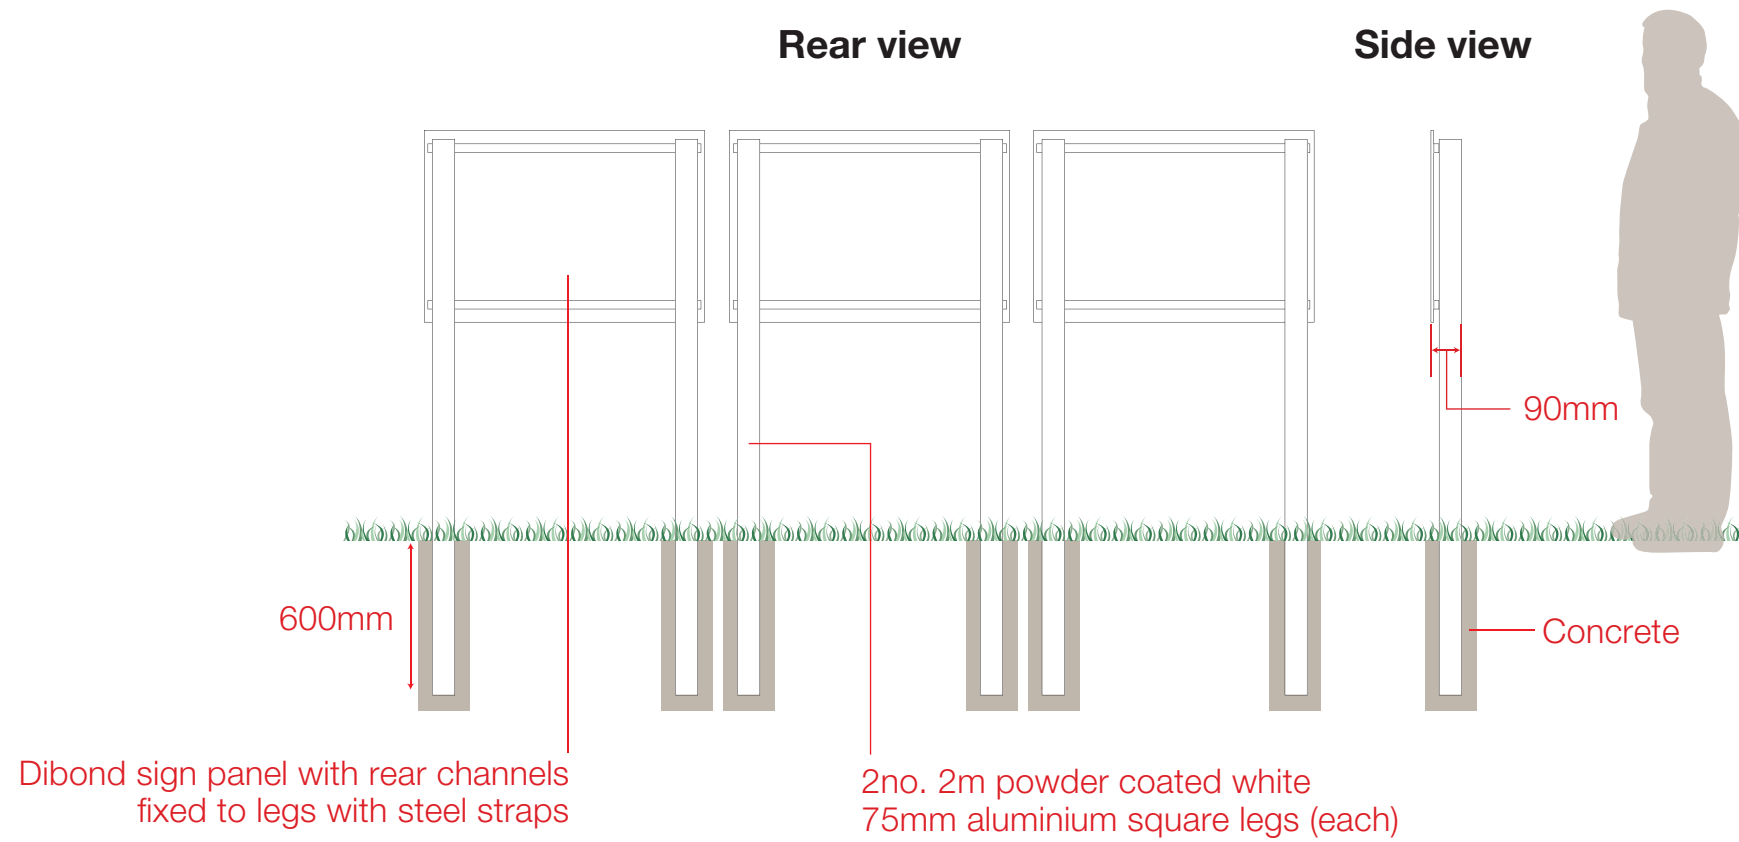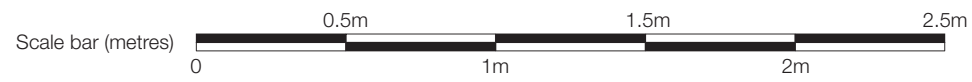

<b>Page</b>	10
<b>Ver</b>	2
<b>Date</b>	28/05/21
<b>Size</b>	A3
<b>Scale</b>	1:250

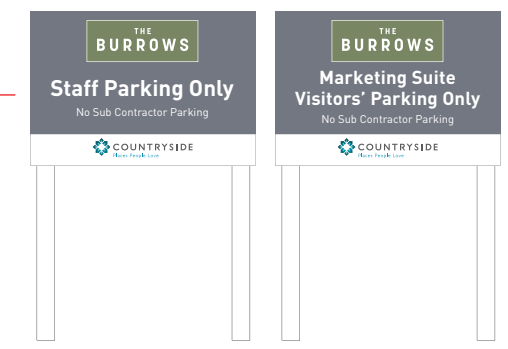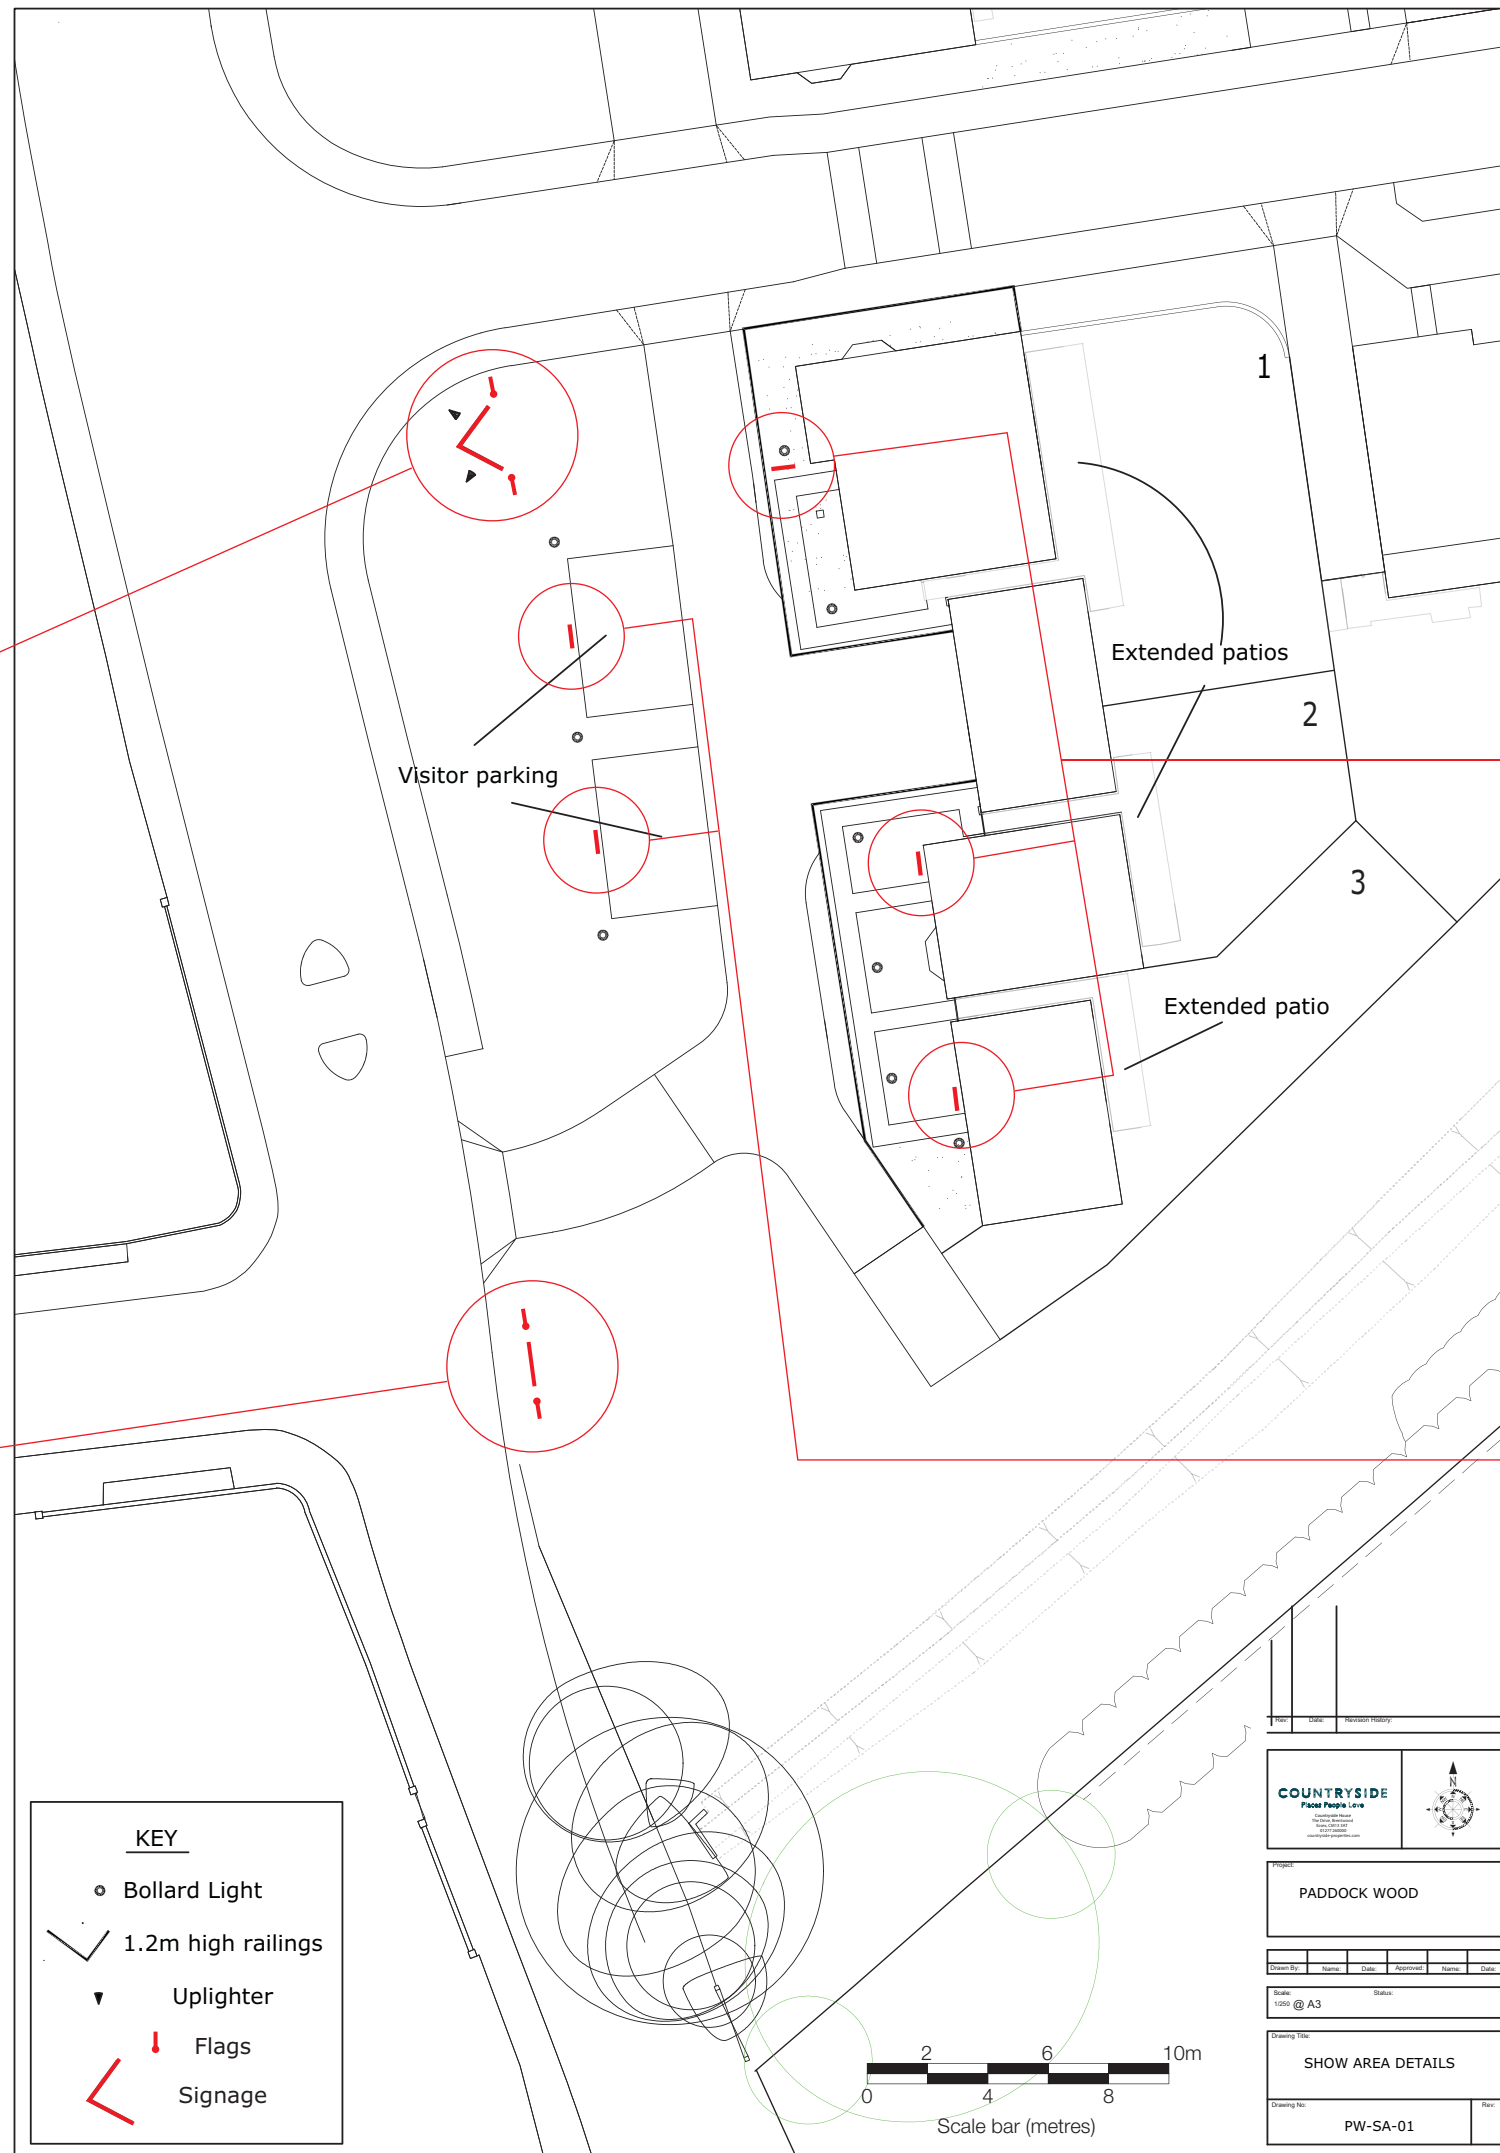

**Signage locations**  
Positions of all signage on illustrative site plan.