


PROPOSED EQUIPMENT

- CABINET DETAILS:
 1No LOCKABLE FURO CABINET
 DIMENSIONS: 770X770X1800 HIGH
 MATERIAL: STEEL
 COLOUR: GREEN
- 1No EXTERNAL EMERSON M35 POWER & BATTERY CABINET
 DIMENSIONS: 730X750X1672 HIGH
 MATERIAL: STEEL
 COLOUR: GREEN
- 1No VIPER CABINET
 DIMENSIONS: 600X520X1405 HIGH
 MATERIAL: STEEL
 COLOUR: GREEN
- 1No METER CABINET
 DIMENSIONS: 1290X415X1100 HIGH
 MATERIAL: STEEL
 COLOUR: GREEN
- 30m SWANN 30H LATTICE TOWER ON RC BASE
 PAINTED DARK GREEN RAL6009

PROPOSED WORKS

- NEW SITE BUILD.
1. INSTALLATION OF NEW EXTERNAL EQUIPMENT CABINETS ON COMBINED CONCRETE BASE.
 2. INSTALLATION OF 30m SWANN 30H LATTICE TOWER ON RC FOUNDATION.
 3. POWER SUPPLY BY REC TO NEW METER CABINET.
 4. CONCRETE BASE FOR PROPOSED PERMANENT GENERATOR.
 5. PROPOSED SITE AREA TO BE STRIPPED & BATTERED TO FORM NEW LEVEL AREA FOR NEW COMPOUND.


EXCLUSION ZONES CONFORM TO THE ICNIRP REFERENCE LEVEL FOR LIMITED EXPOSURE TO MEMBERS OF THE GENERAL PUBLIC

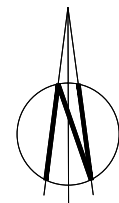

PROPOSED RRV LOCATION

CONTRACTORS ACCESS & MAINTENANCE ROUTE VIA UNNAMED ROAD & ACCESS TRACK

EXISTING 3.0m WIDE ACCESS GATE

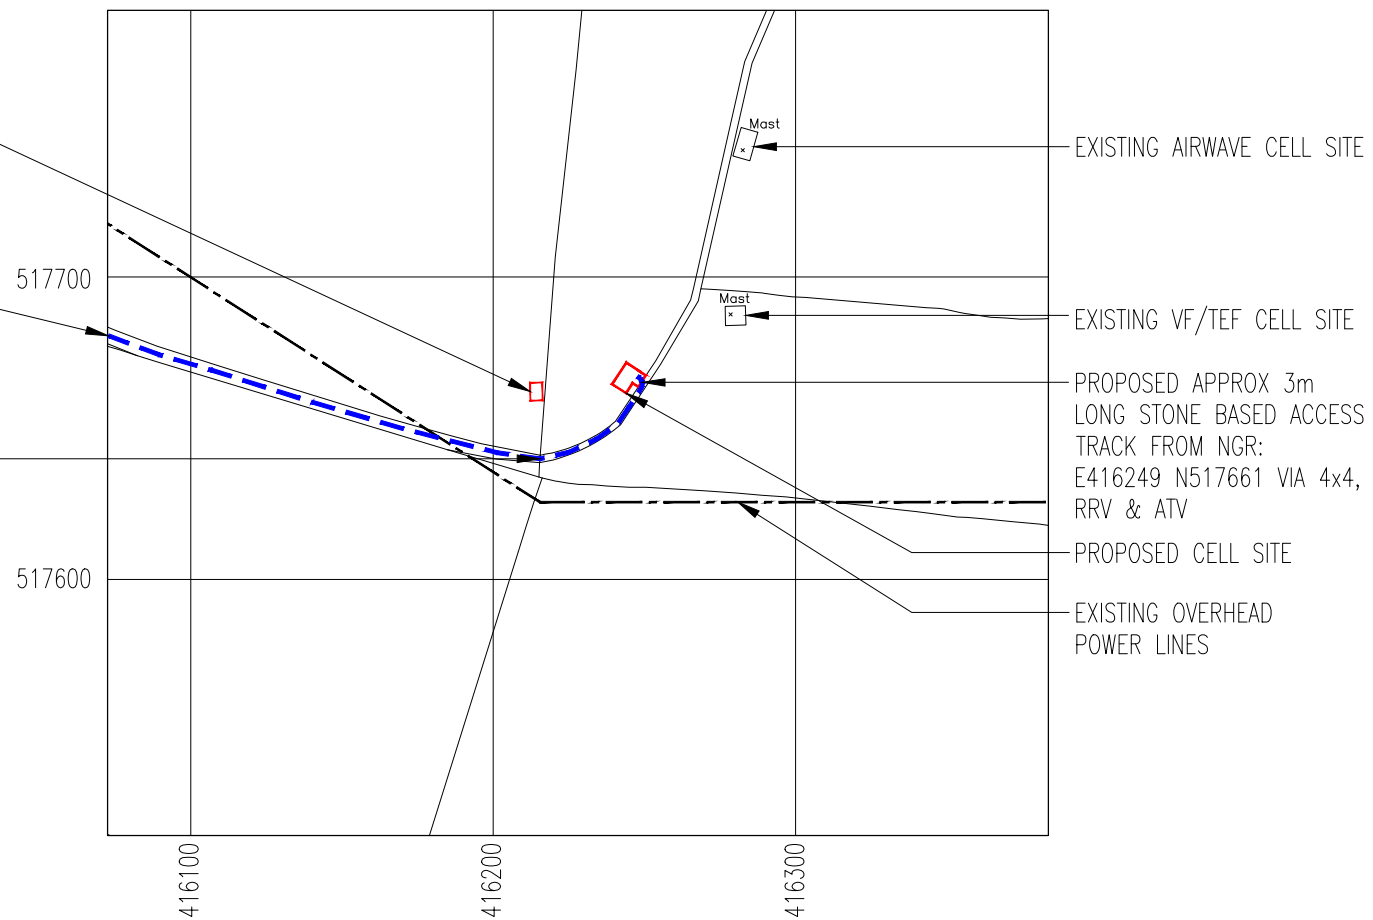


SITE PLAN

SCALE 1:2500

NGR E 416246
 NGR N 517660

PROPOSED CELL SITE

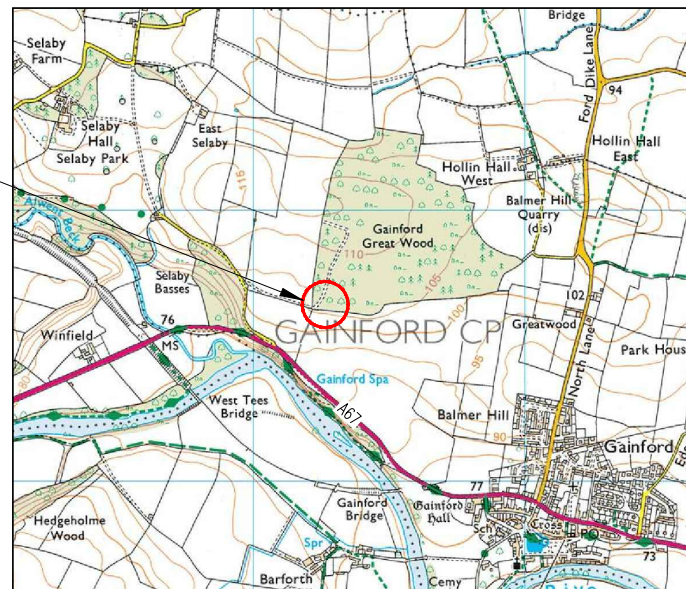

LOCATION PLAN

SCALE 1:25000

REPRODUCED FROM ORDNANCE SURVEY PROMAP DATA © CROWN COPYRIGHT 2016
 LICENCE NUMBER 100022432

ROUTE ACCESS KEY

4x4, RRV AND ATV ACCESS

NOTES:

ACCESS:
 FROM GAINFORD TAKE THE A67 WEST TOWARDS WINSTON. AFTER 1.2km TURN RIGHT ONTO UNNAMED ROAD SIGNPOSTED FOR "SELABY". AFTER 0.5km TURN RIGHT AT THE LOCKED DOUBLE GATES, FOLLOW EXISTING FARM TRACK 270m TO ACCESS GATE TO WOODS. (PASSING UNDER OH POWER LINES). PASS THROUGH 3m ACCESS GATE INTO WOODS & FOLLOW EXISTING TRACK FOR 40m. SITE IS LOCATED ON THE LEFT.

OVERHEAD POWERLINES ARE TO THE SOUTH OF THE PROPOSED SITE AND APPROX 42m AWAY.


No.	Revision	Date	By	ckd
A	ISSUED FOR APPROVAL	04.04.18	JSD	JC



Hatfield Business Park
 Hatfield
 Hertfordshire

AL10 9BW

Tel: 01707 315000
 Fax: 01707 319001

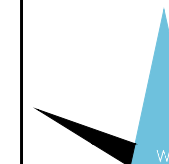

WHP Telecoms LTD
 St. James Business Centre,
 Wilderspool Causeway, Warrington,
 WA4 6PS

Tel: 01925 424100 Fax: 01925 424101
 e-mail: info@whptelecoms.com

Site Name & Address:
**GAINFORD GREAT WOOD, GAINFORD,
 DARLINGTON, COUNTY DURHAM,
 DL2 3AA**

Title:
**PROPOSED TELECOMMUNICATIONS
 ESN5014
 SITE LOCATION**

Purpose of Issue:
PLANNING

Drawing No:
ESN5014/75253 - 01

Cell No: **75253** Site No: **ESN5014**

Issue:	Scale:	AS STATED	Ch'd:	JC	Date:	04.04.18
A	Dwn:	JSD	Date:	04.04.18	App:	JC
			Date:	04.04.18		

100mm
50mm
10mm
A3