
 


FURNITURE : TOTAL COVERS = 10 No.
 exterior furniture to be brought in to store outside trading hours

	<p>EXTERIOR CHAIRS - BLACK - 10no. refer to details above.</p>
	<p>SMALL EXTERIOR TABLES - 05no. refer to details above.</p>

Notes:


EXTERIOR CHAIRS

460w 525d 855h
 black powder coated metal framed chair
 with teak shaped slates inset and fixed
 along rear elevation & underside.
 slat dimension 410x60.
 refer to nuts & bolts SD-200-10.

note: images show silver for reference only,
 see images to right for black frames.

SMALL EXTERIOR TABLES

500w 500d 730h
 moulded hinge to table top
 allowing table to fold away for ease of storage,
 stainless steel table support & base,
 rubber stoppers to feet.
 tops pastel grey laminate with black profile.
 ref. trespa exterior grade A.03.1.0
 refer to nuts & bolts SD-200-12.

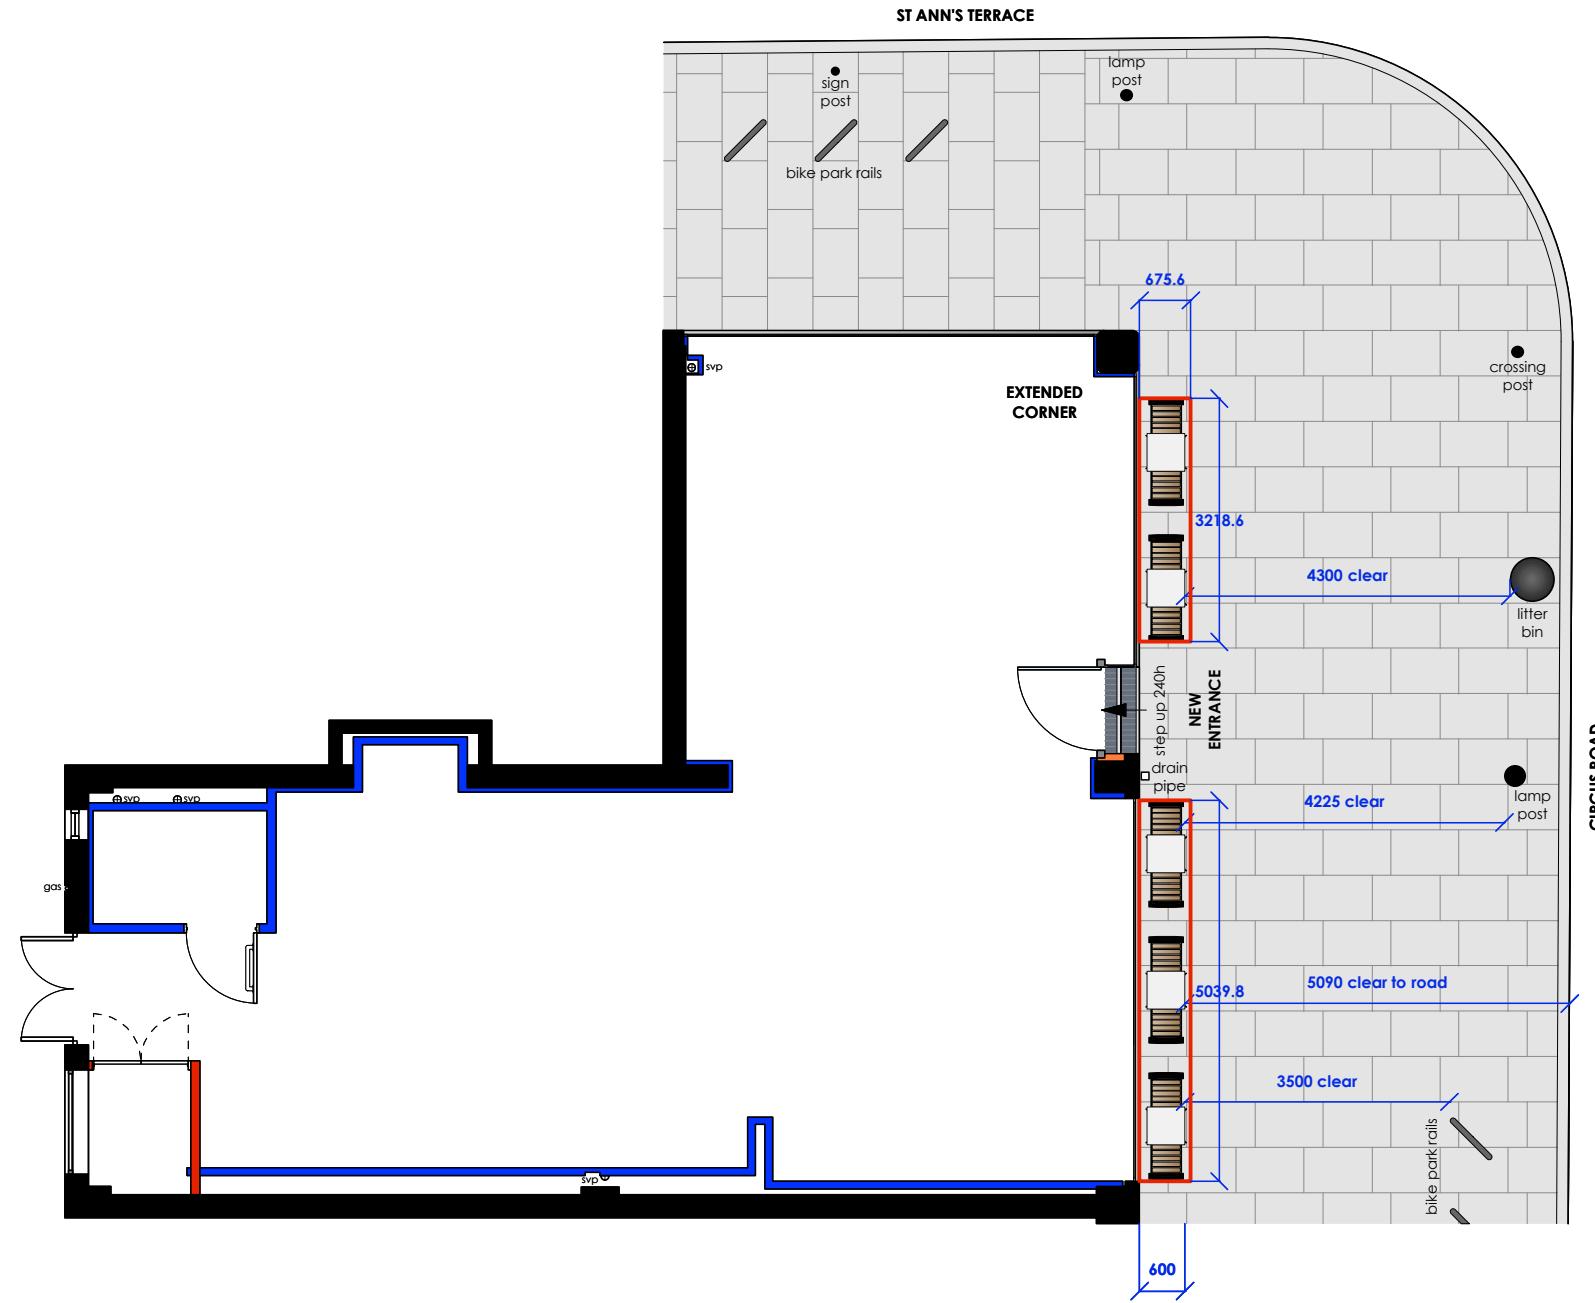

For Approval

★ PRET A MANGER ★
 1 Hudson Place, London, SW1V 1PZ

Site: **St John's Wood**

Title: External Seating Layout

Rev: Date: Drawn By:
 A. 21.05.18 LJB
 Dimensions updated.

Dwg No. SJW-Pret-01

Date: 06.07.16 Revision: A.

Scale: 1:100 @ A3 Drawn By: LJB

THIS DRAWING IS NOT TO BE SCALED
 Figured dimensions only to be used. This drawing is subject to and protected by
 the provision of the copyright acts. Any discrepancies or queries to be notified
 immediately. All dimensions to be verified on site.