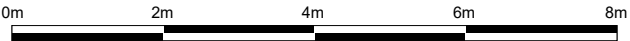


Proposed Digital 48 Display B
with Vertical Meadow
(to replace existing 48 sheet panel)

PALLION NEW ROAD

Site: Land South of Pallion New Road, Sunderland SR4 6AJ	Title: Proposed East Elevation	Date: 11/06/2021	Dwg. No.: PY4067/006	Rev:	Scale: 1:100@A4 
---	-----------------------------------	---------------------	-------------------------	------	--