


PROPOSED FIRST FLOOR PLAN

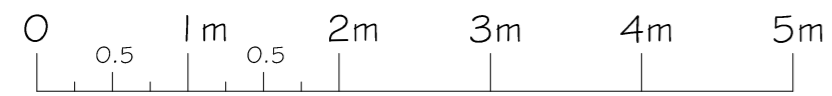


SCALE 1:50

PROJECT
 PROPOSED DEVELOPMENT AT ;
 20 RAYMUND ROAD
 OXFORD
 OX3 0SW

TITLE

 PRE EXISTING FIRST
 FLOOR PLAN

 CREATIVE DESIGN &
 STRUCTURE Ltd.
 HENSON HOUSE NEWTOWN ROAD
 HENLEY-ON-THAMES RG9 1HG
 Tel 01491 411922
 info@creativedesignandstructure.co.uk www.creativedesignandstructure.co.uk

| | |
|-------------------------|--------------------|
| DRAWN HC | SCALE @ A2 1:50 |
| DATE MAY 2021 | |
| DRAWING No. 02818-31 | REV. |
| | |