



EXISTING GROUND FLOOR PLAN

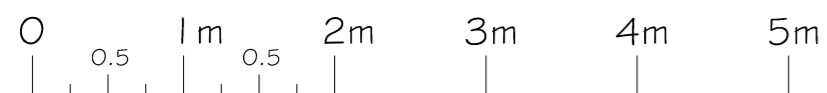

SCALE 1:50

PROJECT  
 PROPOSED DEVELOPMENT AT ;  
 20 RAYMUND ROAD  
 OXFORD  
 OX3 0SW

TITLE  
  
 EXISTING GROUND  
 FLOOR PLAN

 CREATIVE DESIGN &  
 STRUCTURE Ltd.  
 HENSON HOUSE NEWTOWN ROAD  
 HENLEY-ON-THAMES RG9 1HG  
 Tel 01491 411922  
 info@creativedesignandstructure.co.uk www.creativedesignandstructure.co.uk

DRAWN HC	SCALE @ A2 1:50
DATE MAY 2021	

DRAWING No.	REV.
02818-40	