


Note: The contractor will be held to have examined the site and determined all dimensions and levels before commencing construction work. No assumption should be made without reference to the architect. No dimensions should be scaled from drawing.

Revision	Description	Date	By



REAR ELEVATION AS EXISTING

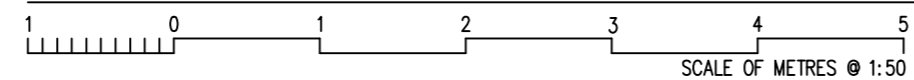

t: 07403 232228
e: colin@thehomearchitect.co.uk
www.thehomearchitect.co.uk



Issue for PLANNING & WARRANT		
Client MR ABDUL QAYAM		
Project Title TWO STOREY REAR EXTENSION 9 HILLCREST DRIVE, NEWTON MEARNS, G77 5HH		
Drawing Title REAR ELEVATION AS EXISTING		
Scale 1:50 @ A2	Date 19/05/2021	Job No. A145
Drawn by CK	Checked by CK	Sheet Size A3
Drawing No. AL(00)007		Rev. --