



Site Plan for White Cottage, Chackmore, MK18 5JE

Drwg Ref: DGHF20210622

Scale: 1:100 @ A4



© Crown copyright and database rights 2021 OS 100042766

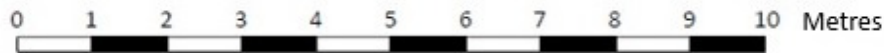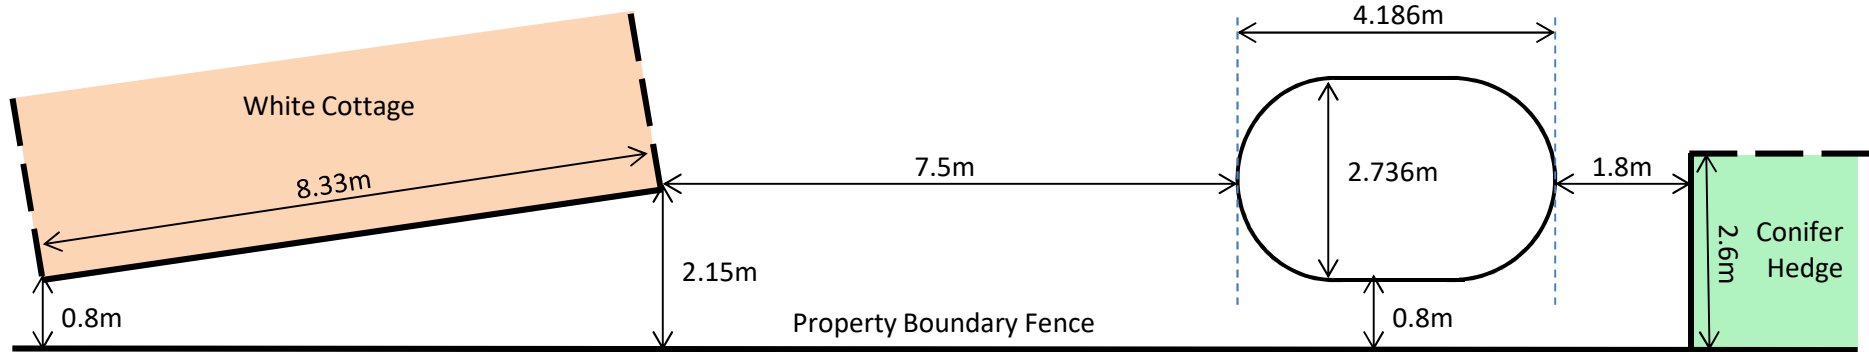

Ascot Pavilion

The dimensions shown are for the pavilion walls. The roof will overhang the walls by approx 25cm.

Conifer Hedge

The Pavilion building will be approx 3.5m from the nearest conifer trunk within the hedge and 1.8m from the edge of the hedge.