
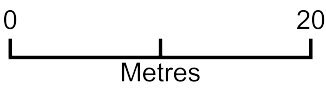


Site Plan

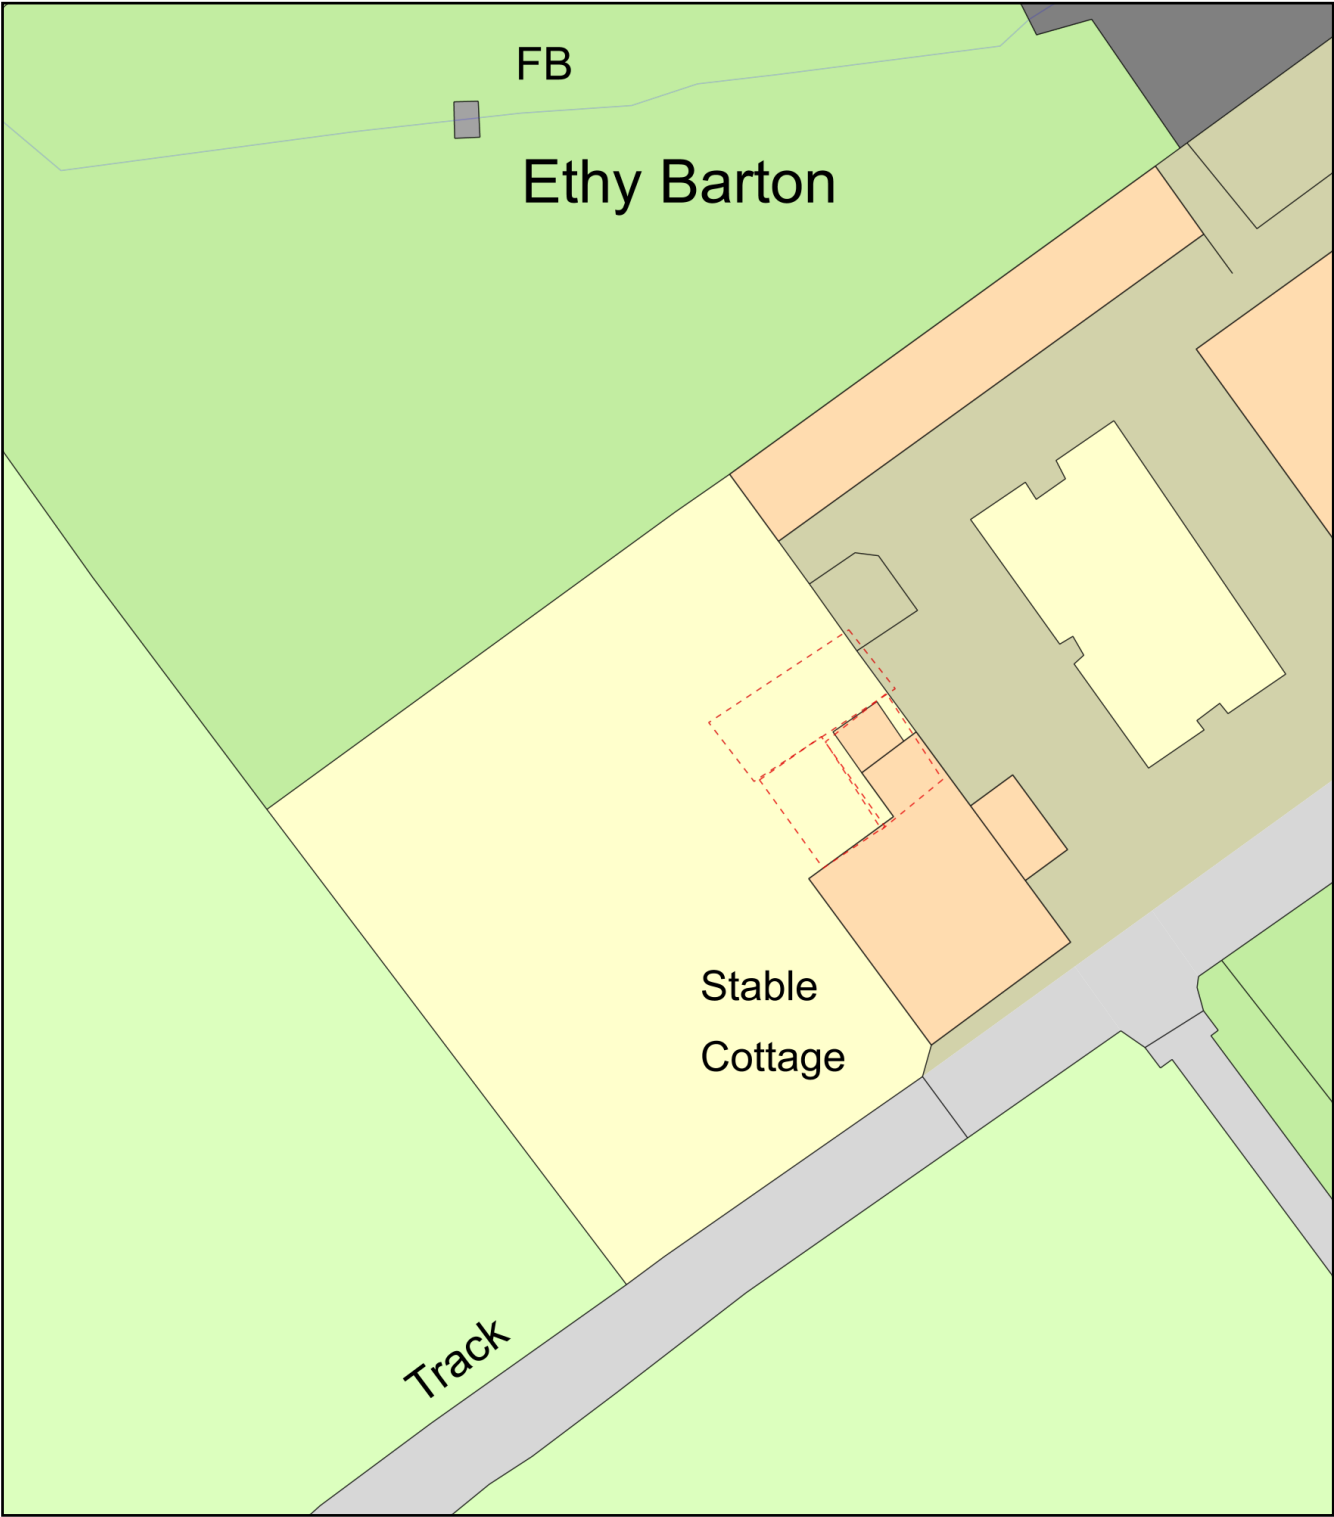

Plan Produced for: Earl
Date Produced: 23 Apr 2021
Plan Reference Number: TQRQM21113151103955
Scale: 1:500 @ A4