


Site Plan

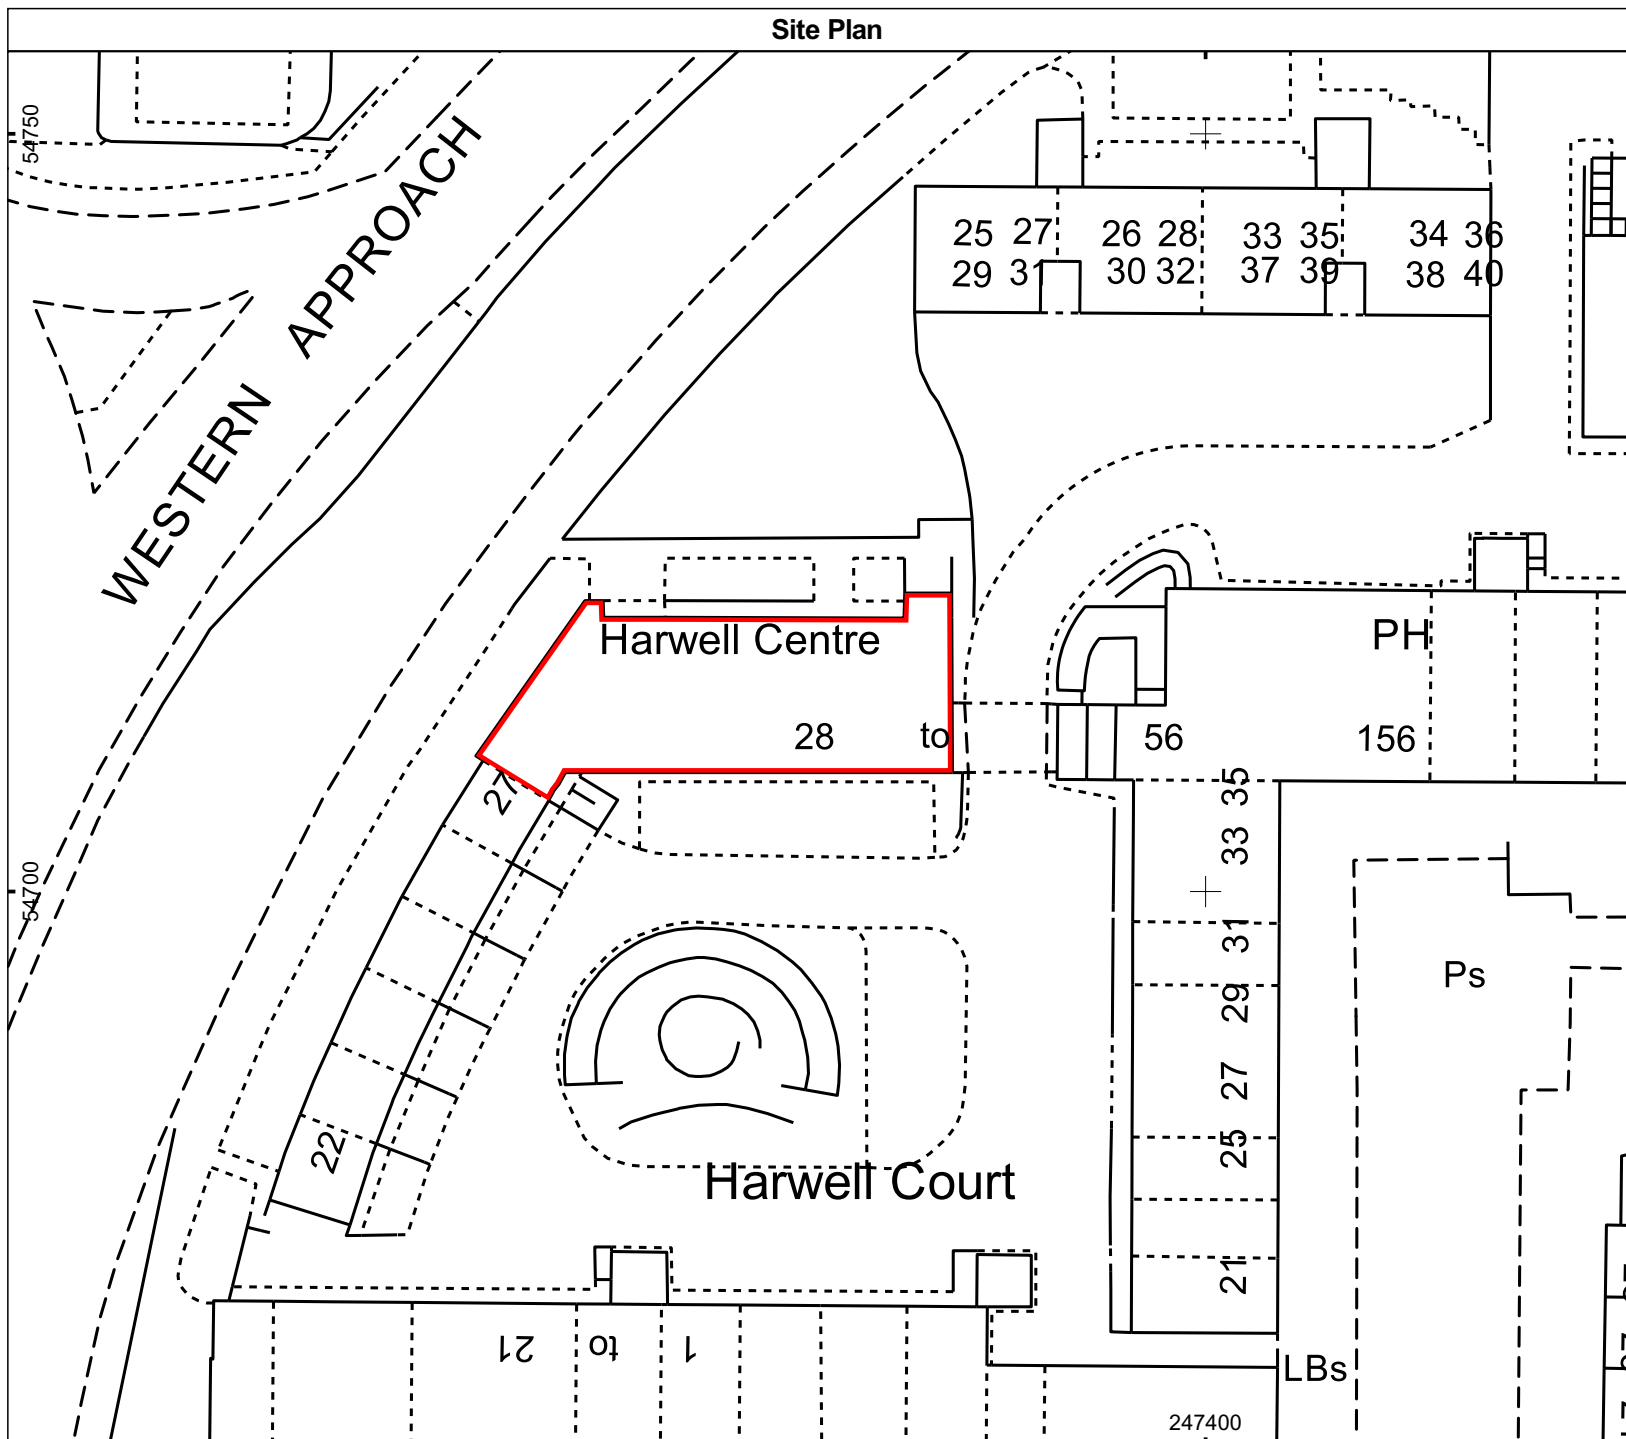

Legend:

Site

Address: Harwell Centre
Plymouth
PL1 1PY

Scale: 1:500 at A4

Date: 15/6/2021

Author: CG

Reproduced from the Ordnance Survey digital maps with the permission of the Controller of Her Majesty's Stationery Office. Unauthorised reproduction infringes copyright and may lead to prosecution. (c) Crown Copyright Plymouth Community Homes Licence No 0100049631. This plan has been produced for providing reference information only. NO FURTHER COPIES CAN BE MADE.

DO NOT SCALE THIS DRAWING

