


13 Octavian Close - Site Plan

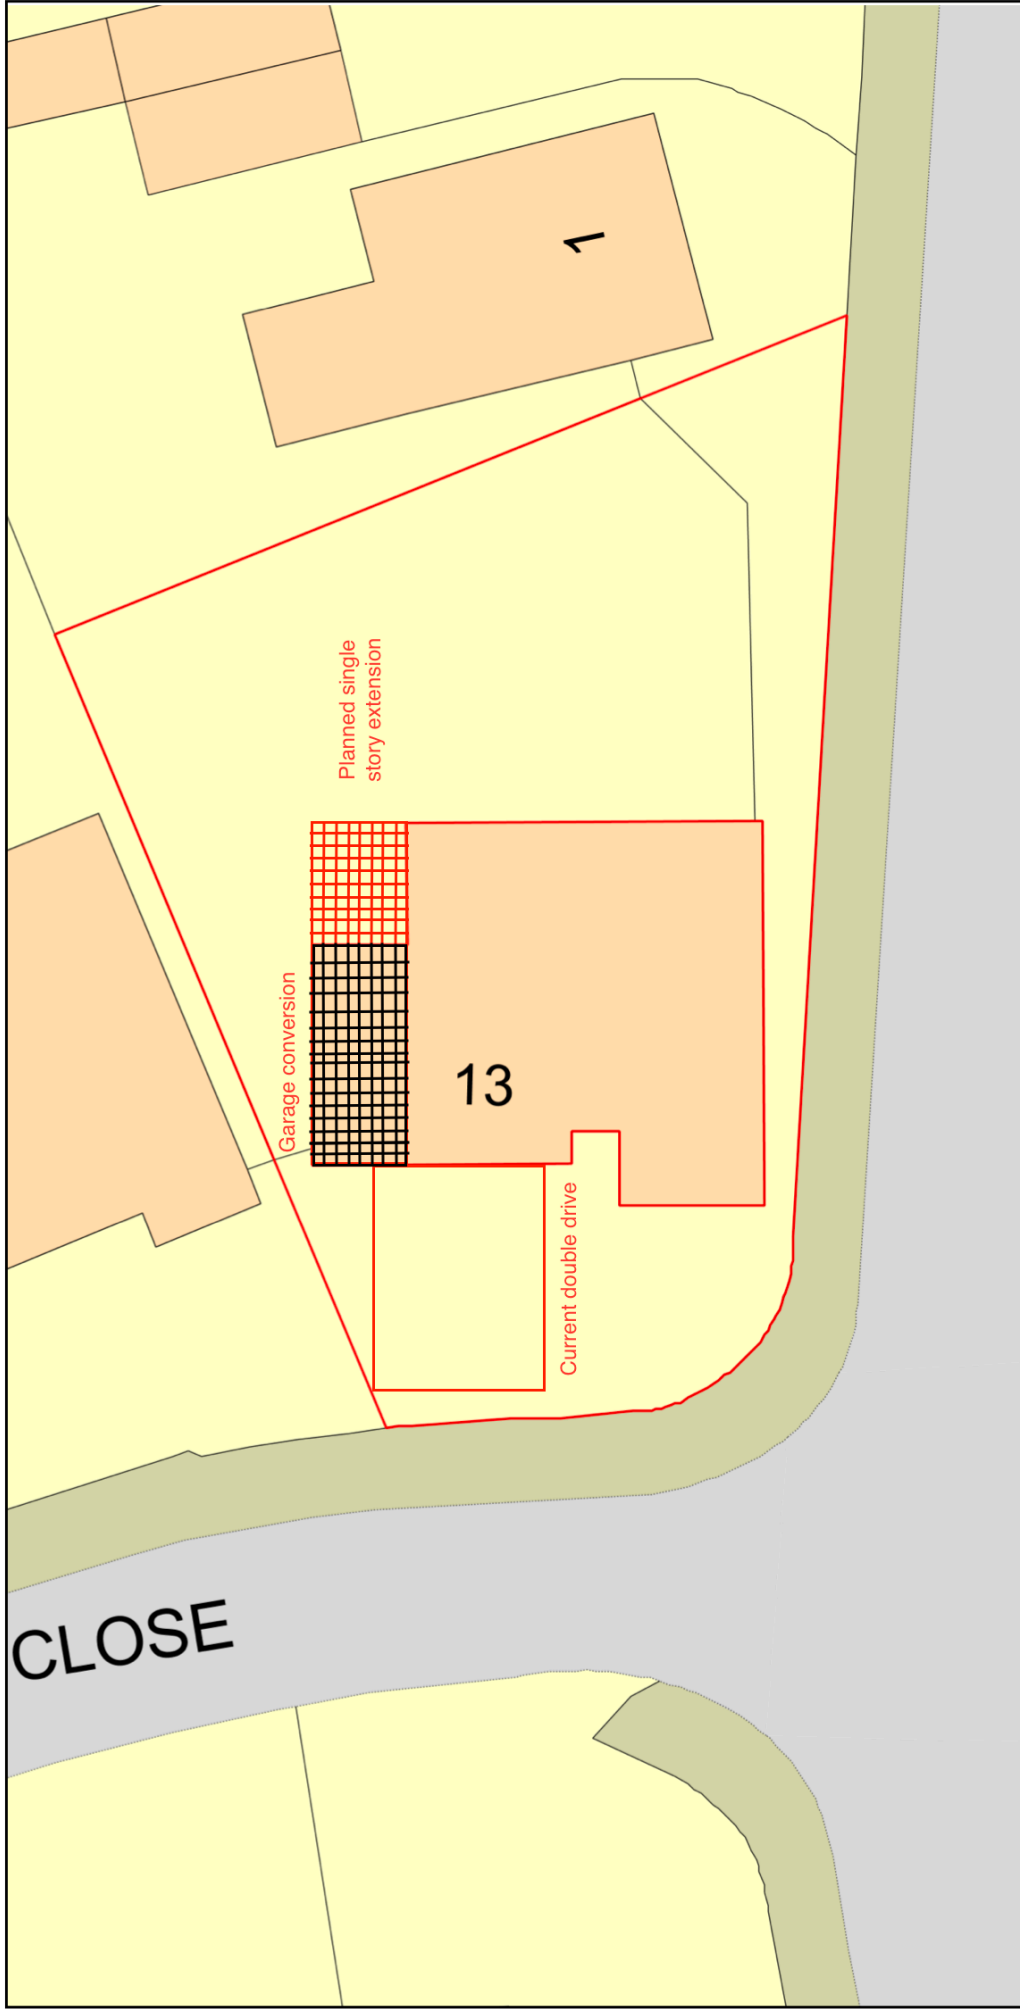

Plan Produced for: Chantal Beaumont-Law
Date Produced: 12 May 2021
Plan Reference Number: TQRQM21132191307335
Scale: 1:200 @ A4
© Crown copyright and database rights 2021 OS 100042766