


Rear Elevation



Side Sectional Elevation

- General Notes:
- All contents copyright.
  - Do not scale.
  - Based on survey by others.
  - Contractor to verify all dimensions on site.
  - Read in conjunction with all relevant Consultant's & Supplier's information.
  - Report any discrepancies to the AN-DS Ltd

North - Indicative Only

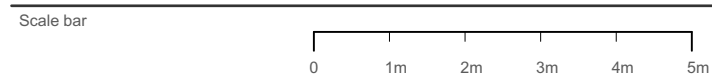

Rev: A Issued for planning Description: 08.06.21 Date:

Client <b>Afraz Naqvi</b>			
Project Name 124 Coltman Street, Hull, HU3 2SF			
Drawing Title Existing and Proposed Elevations			
Project No: ANO1	Drawing No: PO07	Revision A	Date: June 2021
Scale: 1:100@A3	Drawn By: AN	Status Planning	



www.an-ds.com  
Afraz@an-ds.com  
+44 (0) 7946208232