


Existing Front Elevation.



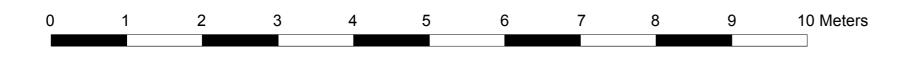

Do not scale this drawing. Read in conjuction with all other relevant consultant's drawings and specification. Contractor to check all dimensions on site prior to fabrication and report any discrepancies to the Architect. This drawing is copyright and it must not be reproduced without prior agreement.

CLIENT: Mrs J Lewis.

LOCATION: 22 Meads Avenue, Hove, BN3 8EE.

PROJECT: Ground Floor Rear Extension & Internal Alterations.

DWG DESCRIPTION: Existing Front Elevation.

Scale: 1:50 @ A3 Date: April 2021 Drg. No: 17/apsr2104792

PELLSTEVENSRESIDENTIAL Tel: 07917 337779 Email: alex@pellstevensresidential.co.uk Website: www.pellstevensresidential.co.uk