
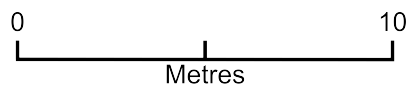


Block / Site plan for planning application

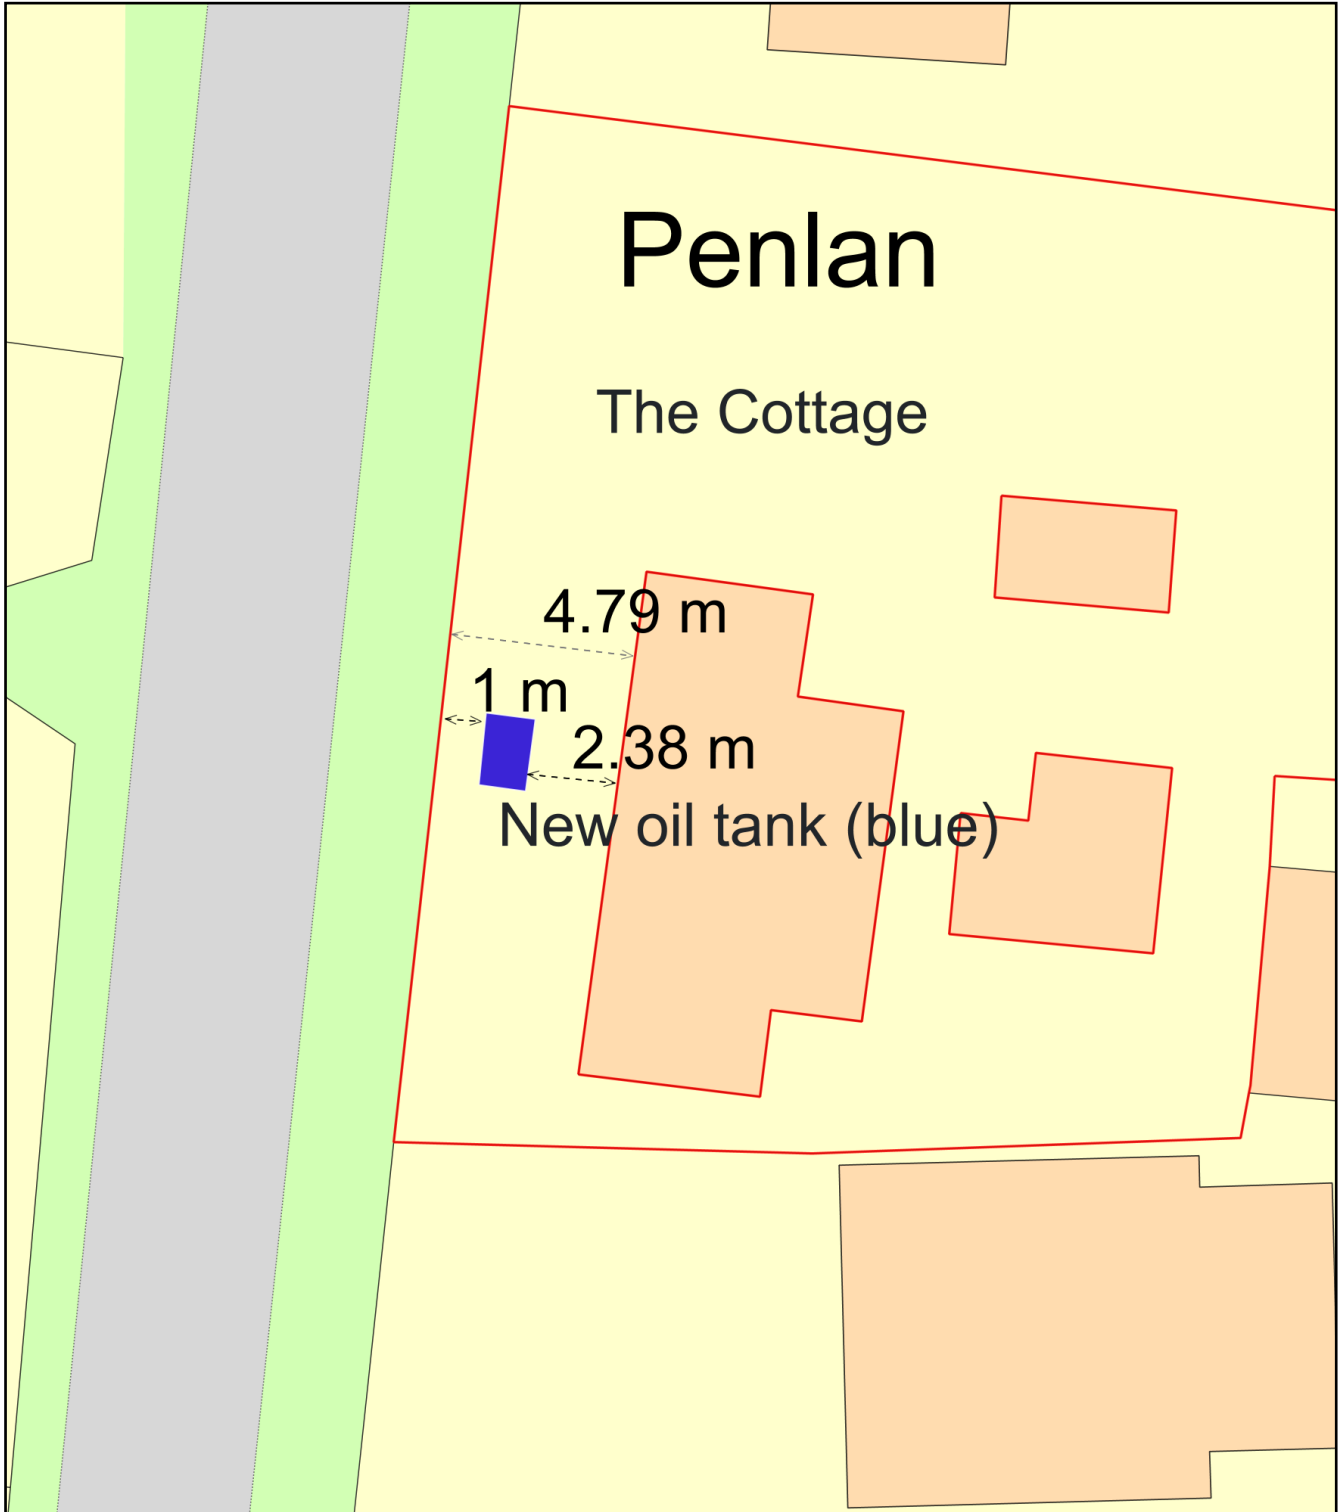

Plan Produced for: Benjamin Rackham

Date Produced: 20 Jun 2021

Plan Reference Number: TQRQM21171204941009

Scale: 1:200 @ A4