


SECTION THRU POOL WITH TERRACE BEHIND
(SOUTH ELEVATION)
 Scale 1:50

1:50 - DRAWING SCALE REFERENCE (m)

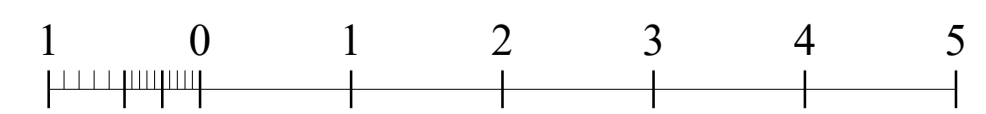

GEORGE CARTER
DESIGN

SILVERSTONE FARM NORTH ELMHAM NORFOLK NR20 5EX

Telephone: 01362 668130 Fax: 01362 668141
 E-mail: gcarter@easynet.co.uk

CLIENT Tara Falk & Tim Mitchell	PROJECT Proposed Pool The Parsonage, Burnham Thorpe	DRAWING Section Through Pool with Terrace Behind
------------------------------------	--	--

SCALE (A1) 1:50	DATE 13-07-21	DRAWN BY IGC	CHECKED MAE	APPROVED GC	DRG. NO 27421/005	REV 0
--------------------	------------------	-----------------	----------------	----------------	----------------------	----------

CONTRACTORS TO VERIFY ALL INFORMATION ON SITE PRIOR TO COMMENCEMENT OF WORK. DO NOT SCALE
 COPYRIGHT GEORGE CARTER