


Site plan - 9 Wildernesse Mount

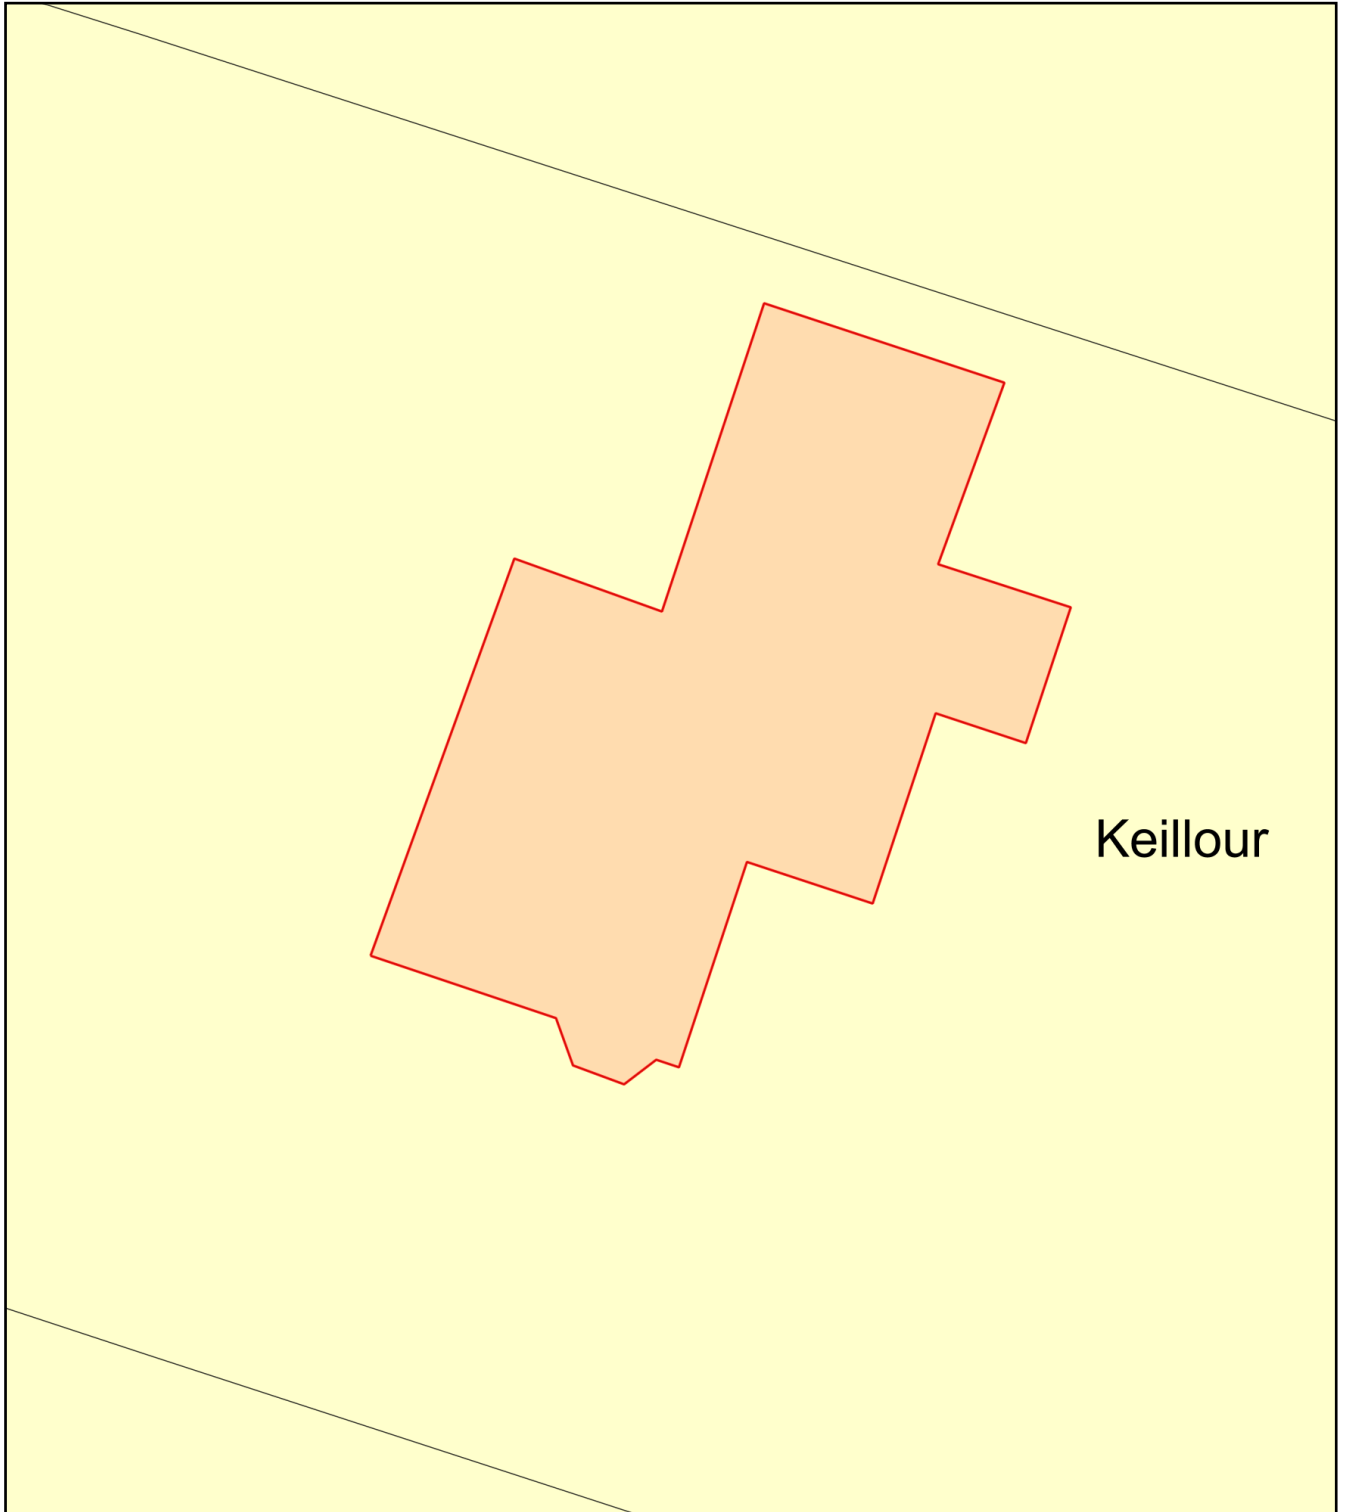

Plan Produced for: **Adrian Clarke**
Date Produced: 22 Jun 2021
Plan Reference Number: TQRQM21173121032594
Scale: 1:200 @ A4