


entrance

existing commercial bin locations to be retained and utilised

WEST HIGH STREET

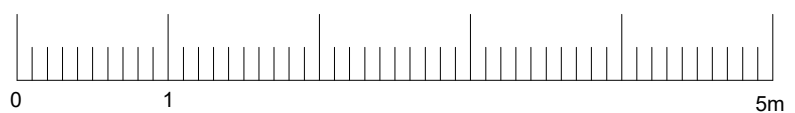

PROJECT 19 WEST HIGH STREET, CRIEFF PH7 4AU		
CLIENT MR. DEMIREZEN	SCALE 1:50 @ A3	DATE JUN 2021
TITLE EXISTING SITE PLAN	DRAWN CS	
PROJECT No. DBC1625-21	DRAWING No. 010	REVISION No.

108 ST CLAIR STREET, KIRKCALDY. KY1 2BD Tel.(01592) 205761 email:admin@dbparchitects.co.uk