

THIS DRAWING IS THE PROPERTY OF DAVIDSON BAXTER ARCHITECTS & DESIGNERS. COPYRIGHT IS RESERVED BY THEM & THE DRAWING IS ISSUED ON THE CONDITION THAT IT IS NOT COPIED EITHER WHOLLY OR IN ANY PART WITHOUT THE CONSENT IN WRITING OF DAVIDSON BAXTER ARCHITECTS AND DESIGNERS. FIGURED DIMENSIONS TO TAKE PREFERENCE OVER THOSE SCALED. ALL DIMENSIONS TO BE CHECKED ON SITE BEFORE COMMENCEMENT OF ANY WORK OR SHOP DRAWINGS. THIS DRAWING TO BE READ IN CONJUNCTION WITH THE SPECIFICATION.




new flue extract to side elevation as per floor plans

▽ FFL

▽ GFL

▽ GFL

SOUTH ELEVATION

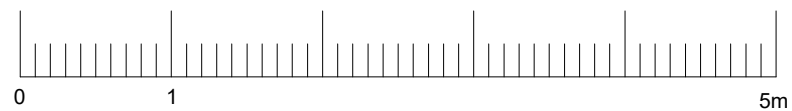

PROJECT 19 WEST HIGH STREET, CRIEFF PH7 4AU		
CLIENT MR. DEMIREZEN	SCALE 1:50 @ A3	DATE JUN 2021
TITLE PROPOSED ELEVATION	DRAWN CS	
PROJECT No. DBC1625-21	DRAWING No. 006	REVISION No.