


ELEVATIONS PLOT 1 and 2

East elevation

North elevation

West elevation

South elevation

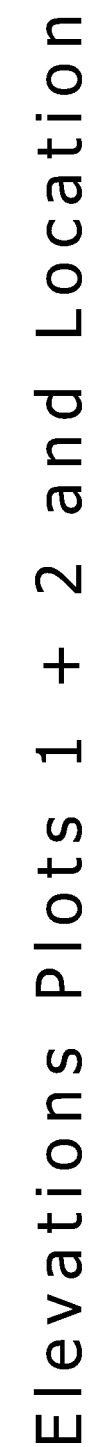

REVISIONS		
Rev	Description	Date
A	Material notes	08.07.20
B	Garage amendments	Jan 21
C	Dormers omitted, natural stone frontage to lower walls	June 21

--

First floor
Bude TIC
The Crescent
Bude
EX23 8LE
01288 352 121
Info@rarowe.co.uk

PROJECT Proposed dwellings, Whitstone Head, Whitstone (Reserved matters PA17/05149)			
DATE	Jan 2020	Drawn	G.W.S
SCALE	As noted	Dwg no	Med/20/P02
STAGE	Planning	Rev	C