


Note :-
 This drawing must not be scaled. All dimensions and levels must be checked on site and any discrepancies are to be reported to ARC DESIGN ASSOCIATES prior to manufacture.

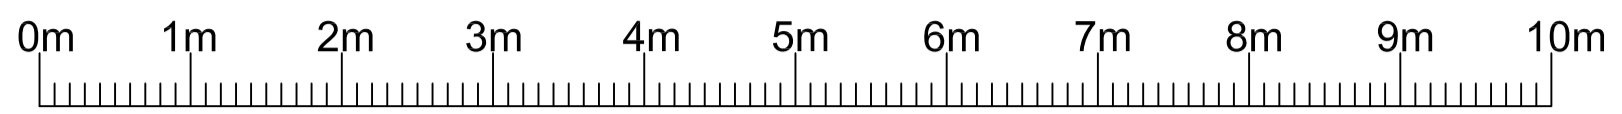

Existing South Elevation



Existing North Elevation



Existing East Elevation



Existing West Elevation

Rev A 26.07.21 Scale bar added.

Rev	Date

<p>ARC DESIGN ASSOCIATES</p> <p>51 - 55 Fowler Road Hainault Essex IG6 3XE Tel : 020 8559 8666 Fax: 020 8559 8777</p>					
<p>CLIENT Mr & Mrs Barlow</p>					
<p>PROJECT 35 Park Drive, Ingatestone, Essex CM4 9DT</p>					
<p>TITLE Existing Elevations</p>					
<p>ISSUE</p>					
<p>Scale: 1:50 Date: July 21 Drawn: MA</p>	<table border="1"> <tr> <th>Drawing No.</th> <th>Rev.</th> </tr> <tr> <td>PSB-PA03</td> <td>A</td> </tr> </table>	Drawing No.	Rev.	PSB-PA03	A
Drawing No.	Rev.				
PSB-PA03	A				