


1 PROPOSED LOWER GROUND FLOOR PLAN  
SCALE - 1:100 @ A1

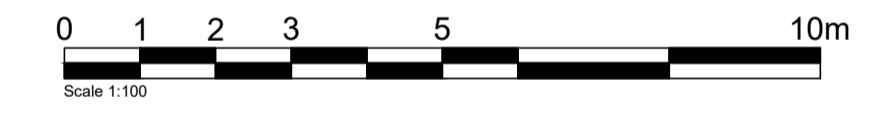

Rev	Description	Date	Initial

**PRIME MERIDIAN**  
ARCHITECTS & STRUCTURAL ENGINEERS

Second Floor T 020 7494 3522 The Priory, Draycott Rd T 01749 34 66 99  
26A Ganton Street F 020 7494 3533 Shepton Mallet F 01749 34 66 77  
London W1F 7GZ Somerset BA4 5HS  
info@prime-meridian.co.uk www.prim-meridian.co.uk

**Client: SURE PROPERTY SOLUTIONS**

**Project: VALLIS HOUSE FROME BA11 3EG**

**Title: PROPOSED LOWER GROUND FLOOR PLAN**

Date: JUNE 2021  
Scale: 1:100 @ A1  
Drawn: CE

**No. 654.01/PL06**