


0 1 2 3 4 5 M

FLOOR PLAN



Swift Structures Ltd  
Knightley Eaves  
Woodseaves ST21 6HS  
01785 851624

Notes

Title	FLOOR PLAN	Date: 28/05/21
Client Project	Proposed fodder store at Higher Rosculion Phase 1	Job No.
Drg Ref:	SWS111.2 Rev:	1:200@A3
	Drawn:	