


2.

Roof

1:50

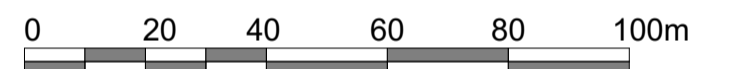

Scale 1:1250



Scale 1:500



Scale 1:200



Scale 1:100



Scale 1:50

rev	description	date	dr by	app by
original by	PG	26/08/20		

PLANNING



Tel: 07595 219933 PMG Architecture
 E-mail: design@pmgarchitecture.co.uk 11 Balata Way, Basingstoke
 Website: www.pmgarchitecture.co.uk Hampshire, RG24 9YP

Mr & Mrs Lau
 8 Newnham Road,
 Hook,
 Hampshire,
 RG27 9LX

project
NEW BUILD
 8 Newnham Road,
 Hook, Hampshire

drawing title
Existing Roof Plan

scale @ A1	project No	drawing No	rev
Noted	0231	11	E