


REV	DESCRIPTION	DATE	DRAWN



Ground Floor Plan - Mechanical/ventilation Layout

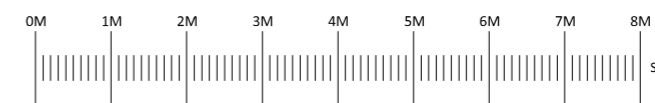

Scale 1:100 @ A3



Group D Architects  
14 Ashfield Road  
Liverpool  
L17 0BZ  
T: 0151 642 5027

20038  
THE VILLAGE PUB  
2-4 MOOR LANE  
LIVERPOOL  
L23 2UE  
PROPOSED GROUND FLOOR  
MECHANICAL VENTILATION LAYOUT

DWG No: 20038 (PL) 101  
DATE: 03.08.2021  
SCALE: 1:100 @ A3  
DRAWN: JT  
CHKD: JC