


REV	DESCRIPTION	DATE	DRAWN



Ground Floor Plan - Mechanical/ventilation Layout

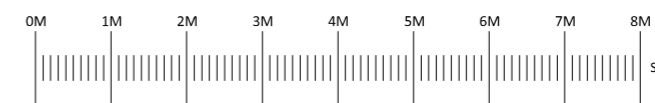

Scale 1:100 @ A3



Group D Architects
14 Ashfield Road
Liverpool
L17 0BZ
T: 0151 642 5027

20038
THE VILLAGE PUB
2-4 MOOR LANE
LIVERPOOL
L23 2UE
PROPOSED GROUND FLOOR
MECHANICAL VENTILATION LAYOUT

DWG No: 20038 (PL) 101
DATE: 03.08.2021
SCALE: 1:100 @ A3
DRAWN: JT
CHKD: JC