


GROUND FLOOR PLAN

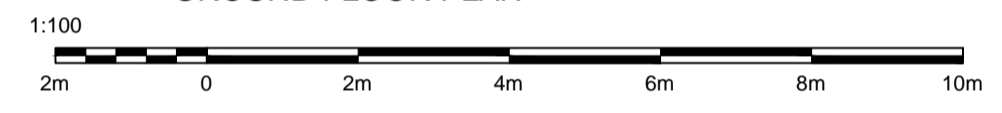

DISCLAIMER: THESE DRAWINGS AND NOTES HAVE BEEN PREPARED FOR THE EXCLUSIVE USE OF THE CLIENT AND ARE NOT TO BE REPRODUCED OR USED FOR ANY OTHER PROJECT WITHOUT THE WRITTEN PERMISSION OF A.D. ARCHITECTURAL DESIGN LTD. THE CLIENT ACCEPTS FULL RESPONSIBILITY FOR THE ACCURACY AND COMPLETENESS OF THE INFORMATION PROVIDED AND FOR THE CONSEQUENCES OF ANY OMISSIONS OR ERRORS. THE CLIENT ALSO ACCEPTS FULL RESPONSIBILITY FOR THE ACCURACY AND COMPLETENESS OF THE INFORMATION PROVIDED AND FOR THE CONSEQUENCES OF ANY OMISSIONS OR ERRORS. THE CLIENT ALSO ACCEPTS FULL RESPONSIBILITY FOR THE ACCURACY AND COMPLETENESS OF THE INFORMATION PROVIDED AND FOR THE CONSEQUENCES OF ANY OMISSIONS OR ERRORS.

Project Title: 46 Eynsford Rise Eynsford DA4 0HR	Drawing Title: Rev: 46ER_Dk_01 B Proposed Plans	26th July 21 Scale: As Noted at A2
---	---	---------------------------------------