


Manhole Schedule		
1.	Cover to Invert	-1.90m
2.	"	0.89m
3.	"	Not known
4.	"	1.30m
5.	"	0.50m
6.	"	2.10m
7.	"	1.79m
8.	"	1.90m
9.	"	0.49m

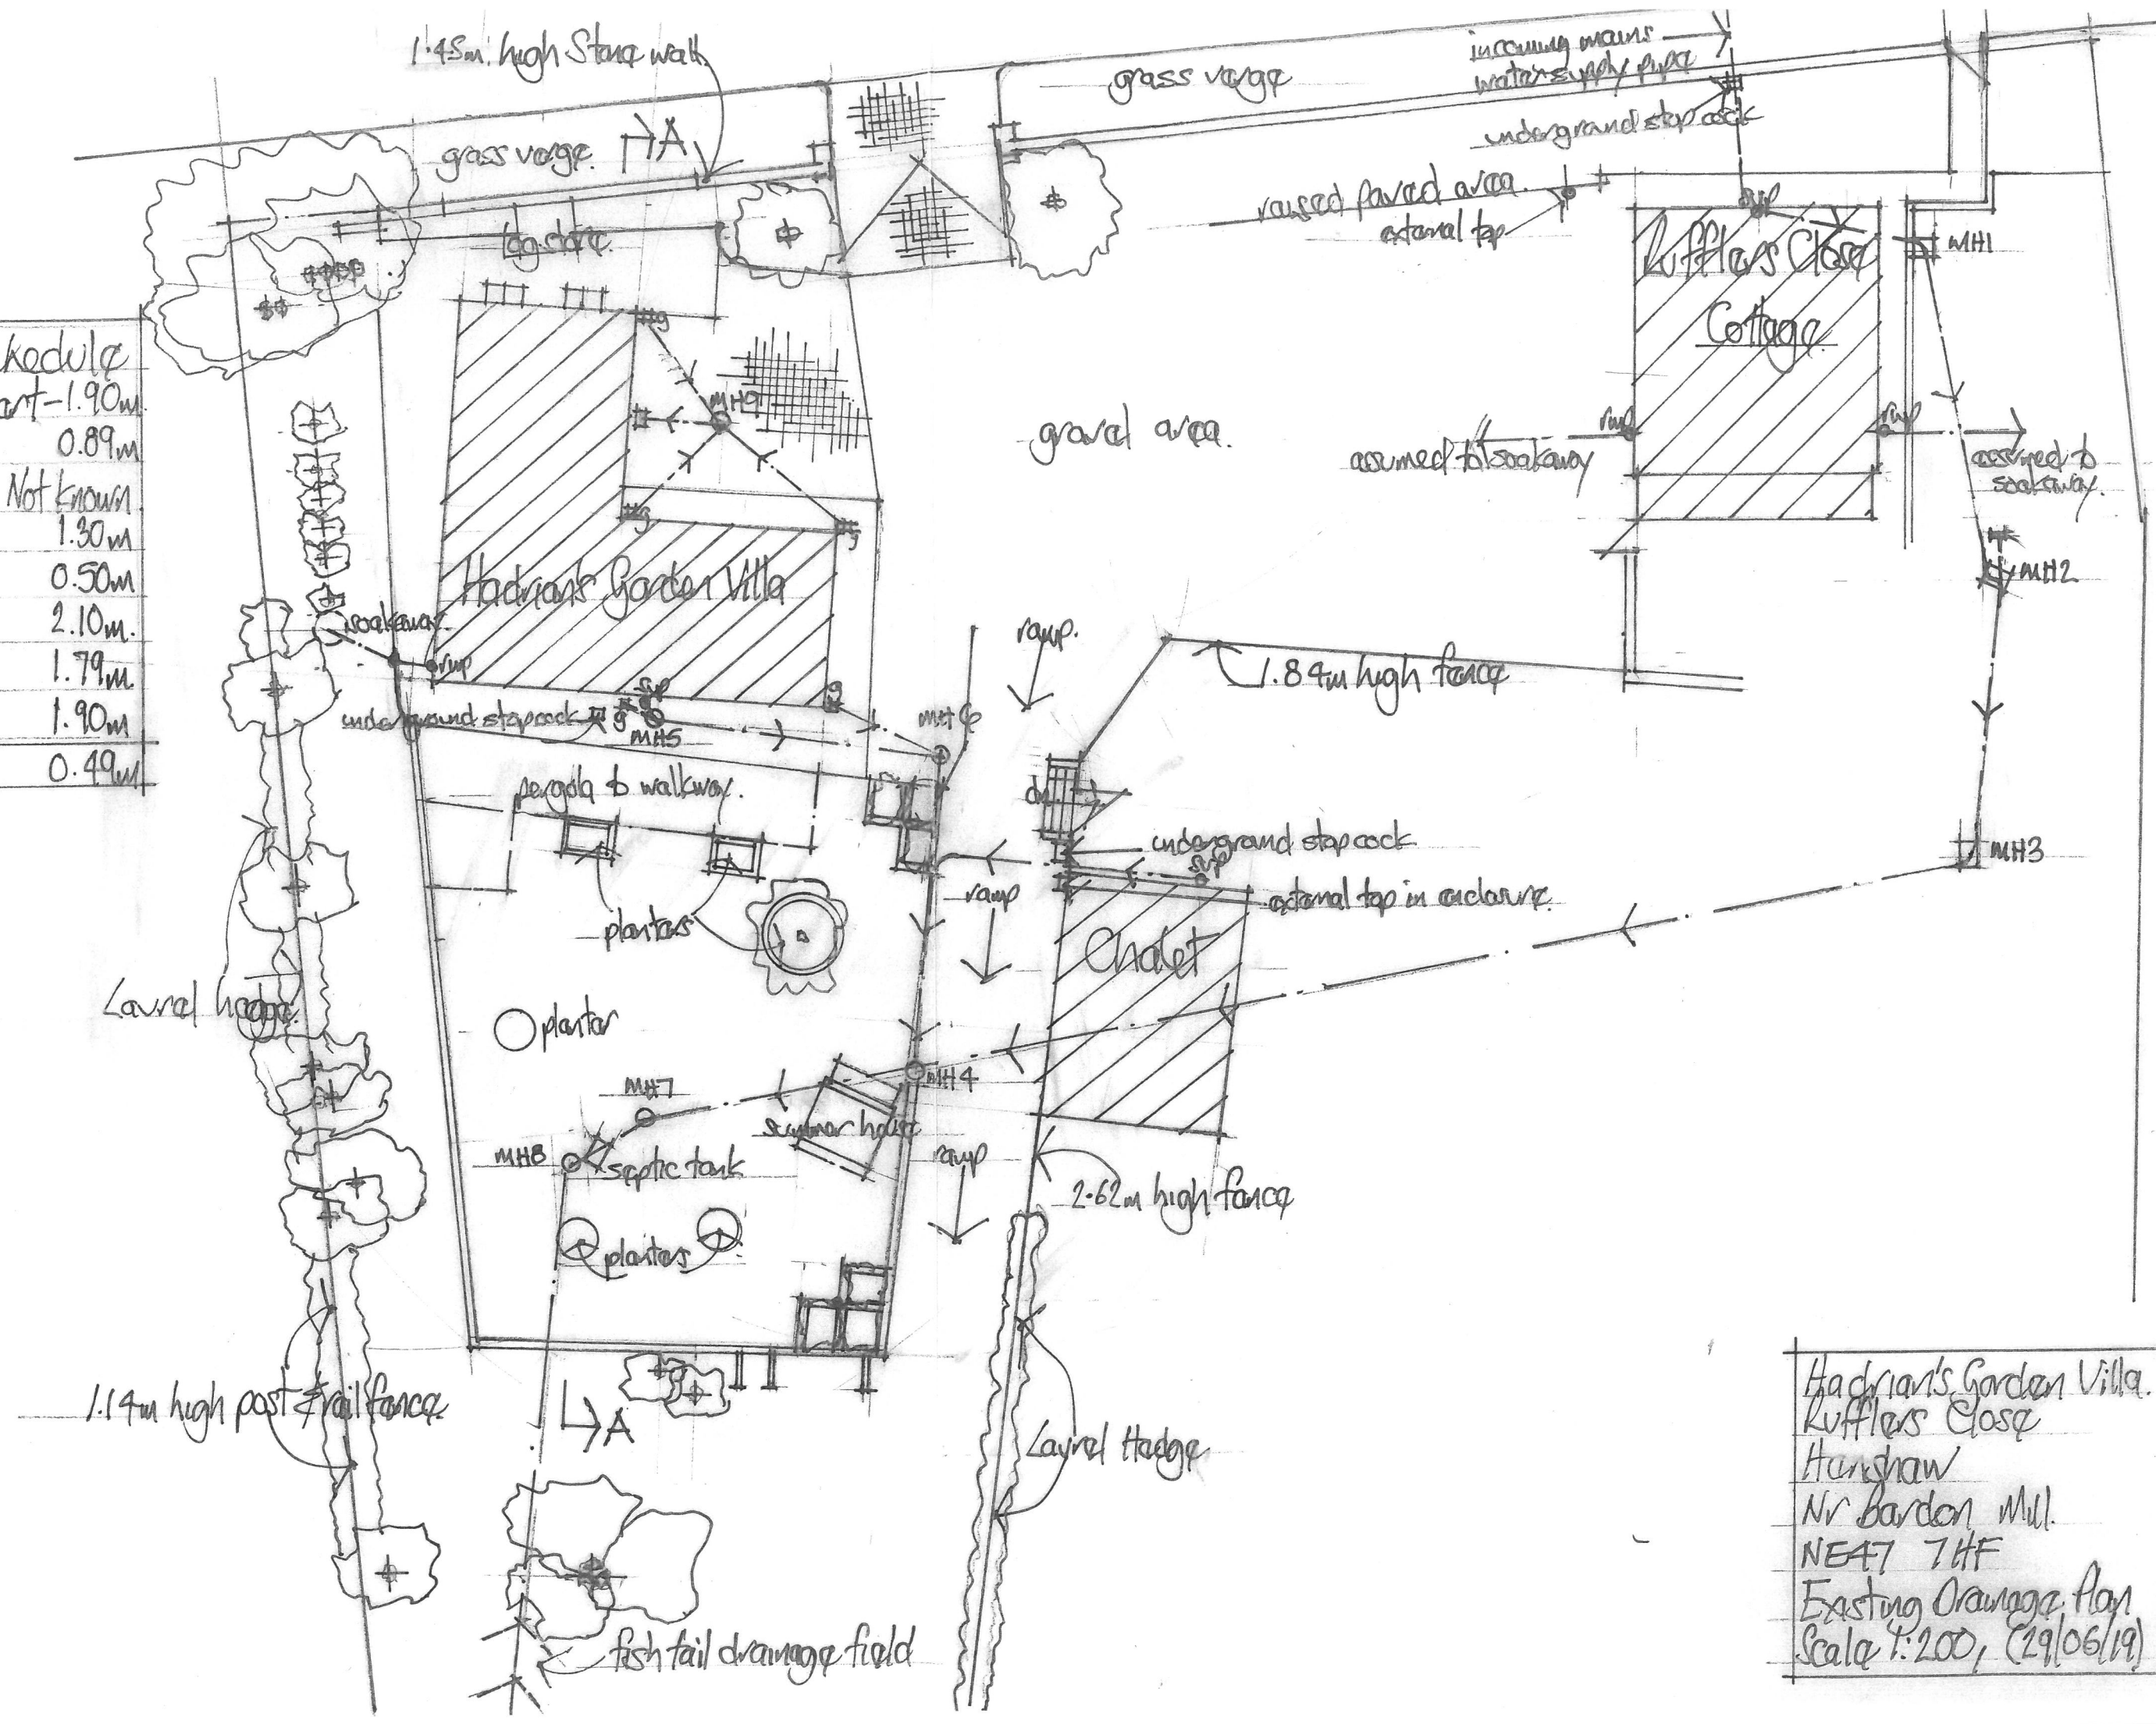

Hadrian's Garden Villa.
 Ruffles Close
 Hants
 Nr Barden Mill.
 NE47 7HF
 Existing Drainage Plan
 Scale 1:200, (29/06/19)