



Site Plan Scale 1:1250
 Shows Site Boundary.

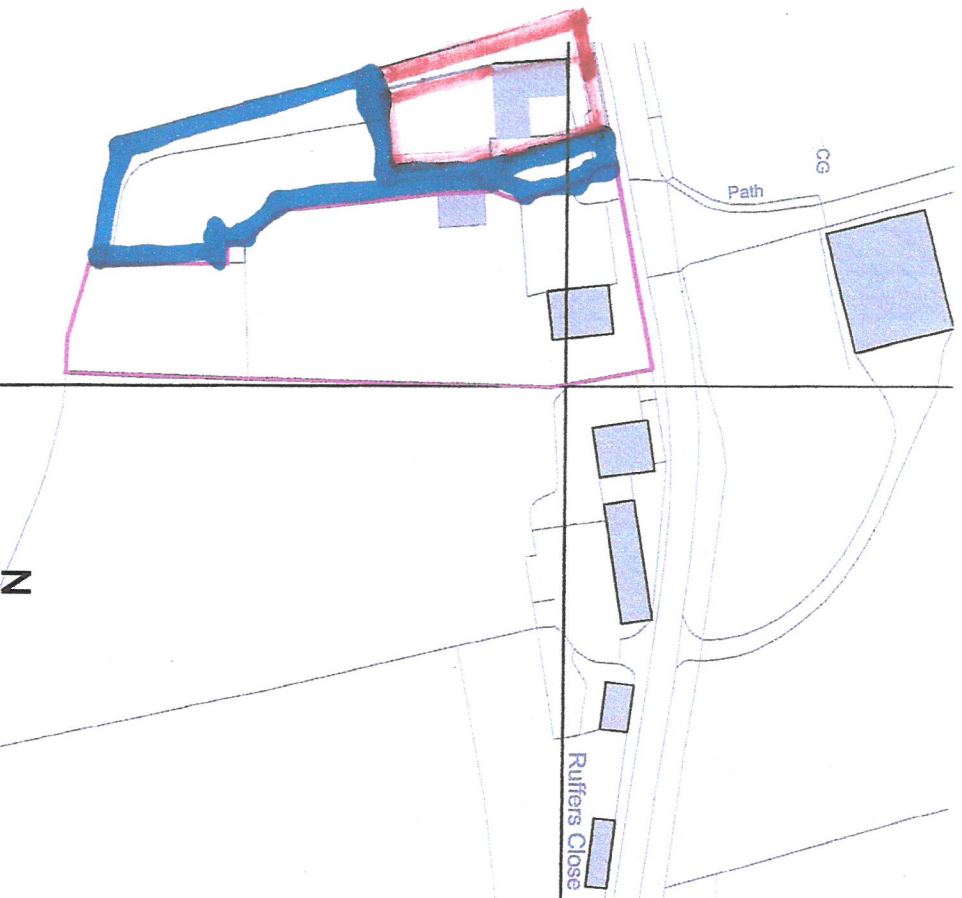

*Shared access attorney
 + right of way added
 05/09/2018.*

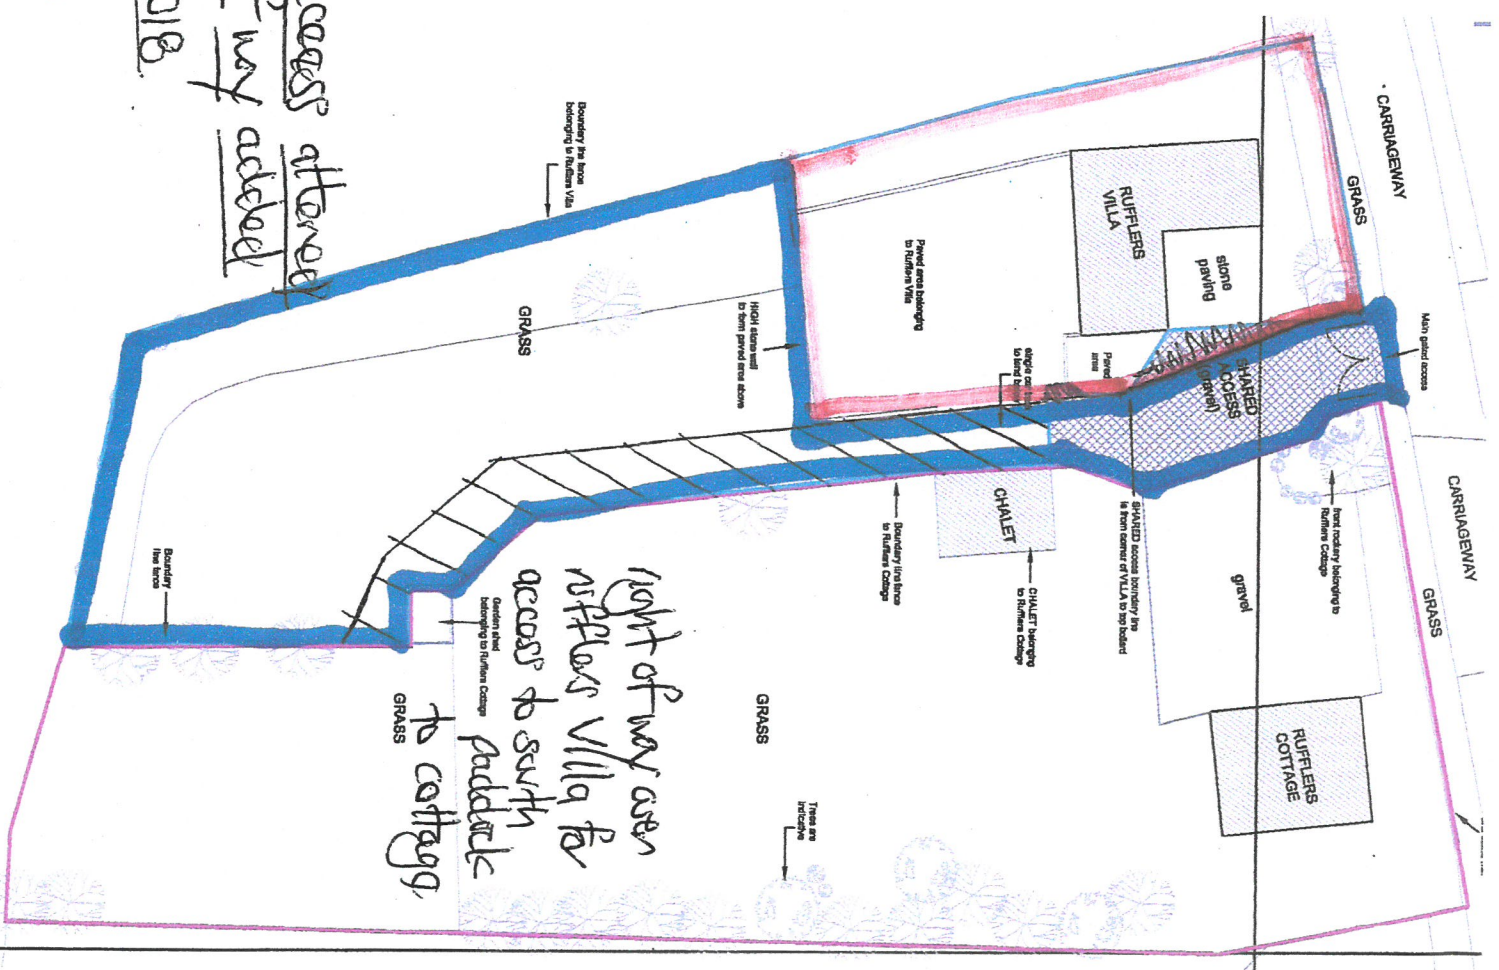

*right of way over
 Rufflers Villa for
 access to south
 paddock
 to cottages*