


EXISTING GROUND FLOOR PLAN
SCALE 1:50



1:50 SCALE

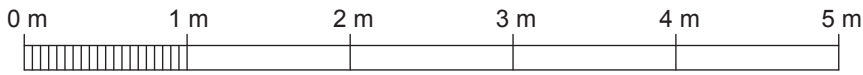

Notes:

Do Not Scale. Use only figured dimensions.
All dimensions to be checked on site prior to construction.
Any discrepancies to be notified to the architect.

All Copyright Reserved to **bhd** architects.

Rev	Date	Comments
Client		
JR Estates		

Project		
Horton Kirby Fire Station Horton Road South Darenth DA4 9LW		

Title		
Existing & Proposed Fire Station Floor Plan		

Project No.	Date	
4490	Dec 18	
Drawing No.	Revision	
4490-PD-05		
Scale	Drawn	RL
AS SHOWN @ A3	Check	JH

PLANNING