


PROPOSED GROUND FLOOR PLAN
scale 1:50

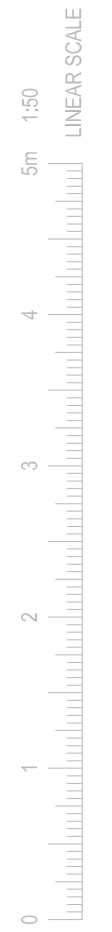

CADGUYS ARCHITECTURAL SERVICES

18 Cranmore Road,
Chislehurst, Kent, BR7 6ES
T: 0751 20 90 919
E: Cadguys@mail.com
W: www.cadguys.co.uk

07512090919
www.cadguys.co.uk
cadguys@mail.com

Project	61 Park Mead, Sidcup, DA15 9PJ		
Drawing Title	Proposed Ground Floor Plan		

Date	Scale	Project No.	Drawing No.	Drawn by/Checked by
MAY-2021	1:100 / A3	CG-207	PL /04	SM

Rev	Date	Details
A	190421	Initial drawings sent out for review
B	270421	Minor amendment
C	280421	Minor amendment
D	280521	Minor amendment

Do not scale from this drawing. Dimensions to be verified on site by contractor prior to commencement of work.

This is the copyright of the practice and may not be reproduced in part or in whole without the prior written consent of the practice.