


BLOCK/SITE PLAN
AREA 90m x 90m
SCALE: 1:500 on A4
CENTRE COORDINATES: 437266 , 100751

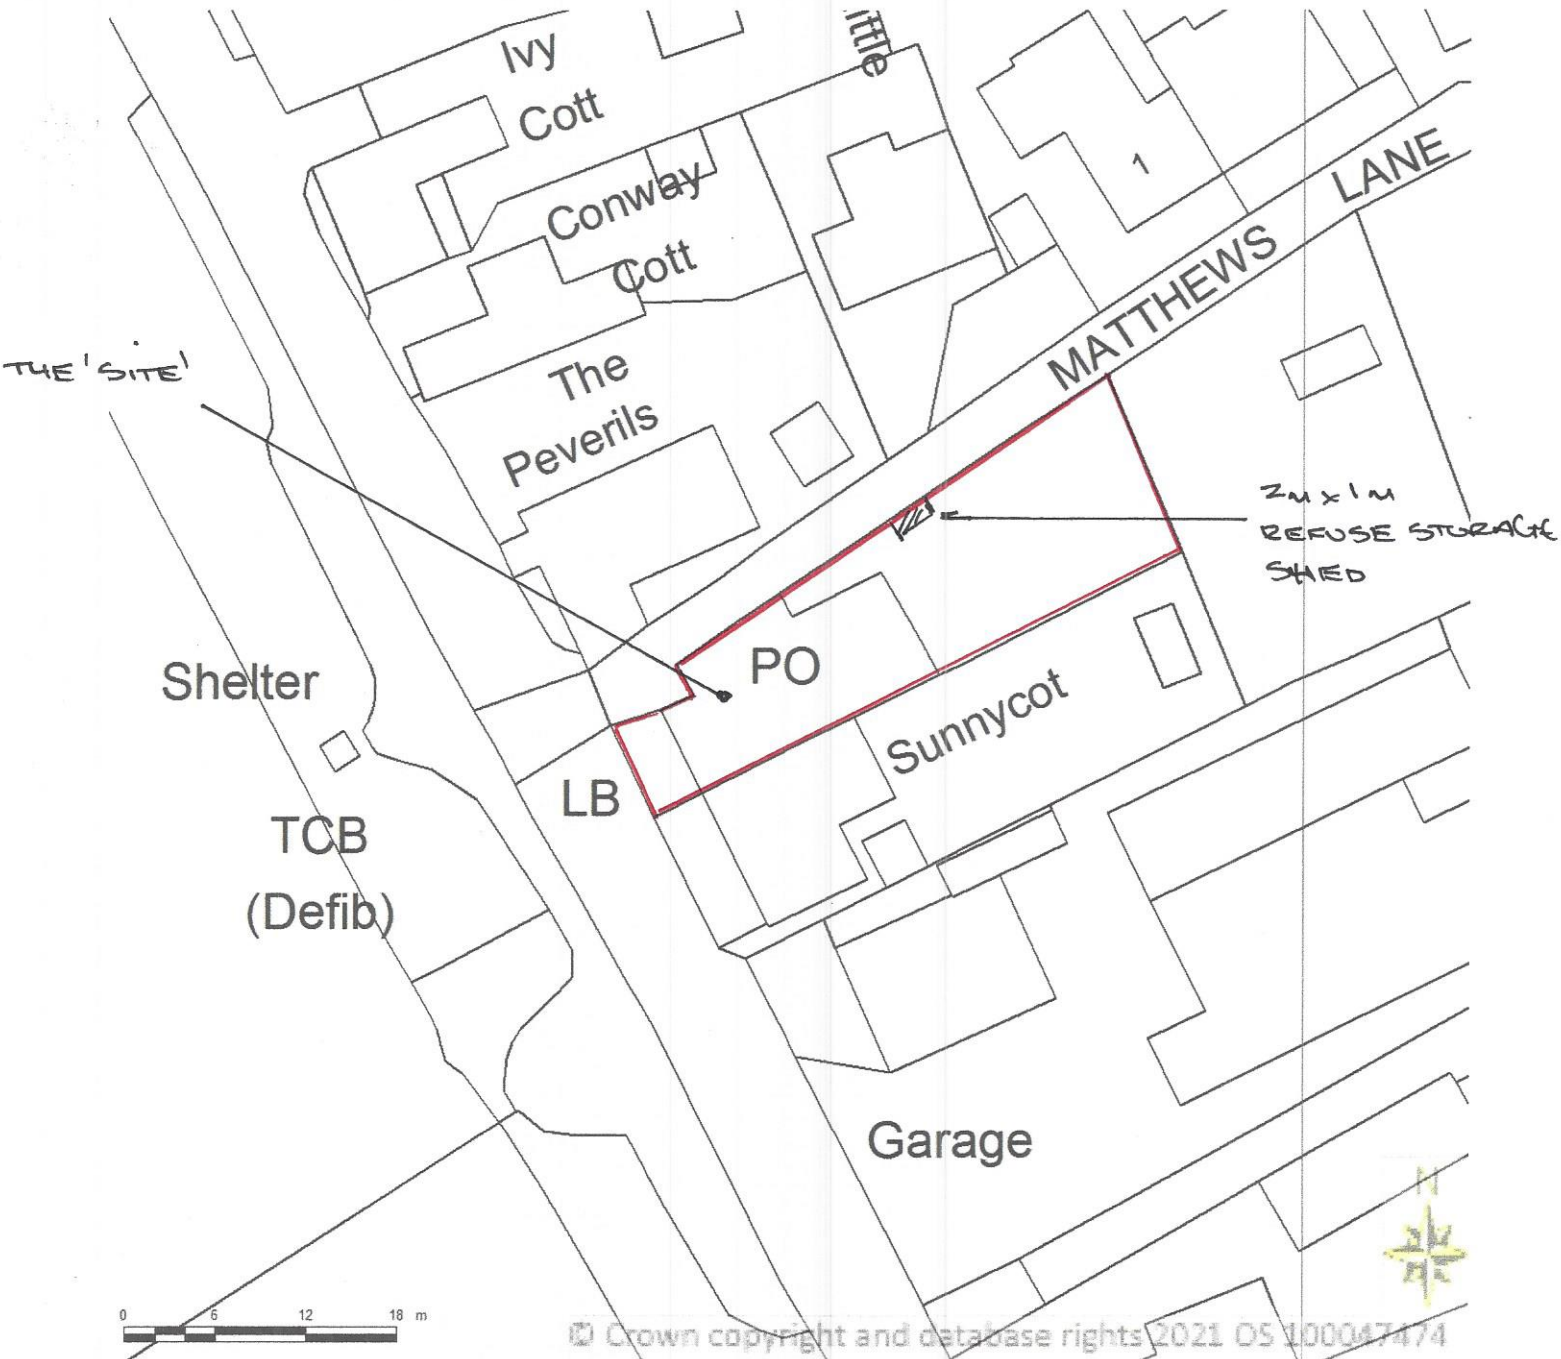

© Crown copyright and database rights 2021 OS 100047474



Supplied by Streetwise Maps Ltd
www.streetwise.net
Licence No: 100047474
13:12:52 06/08/2021

EAST BOLDRE POST
OFFICE
MAIN ROAD
EAST BOLDRE
SO42 7WD.

DR1