



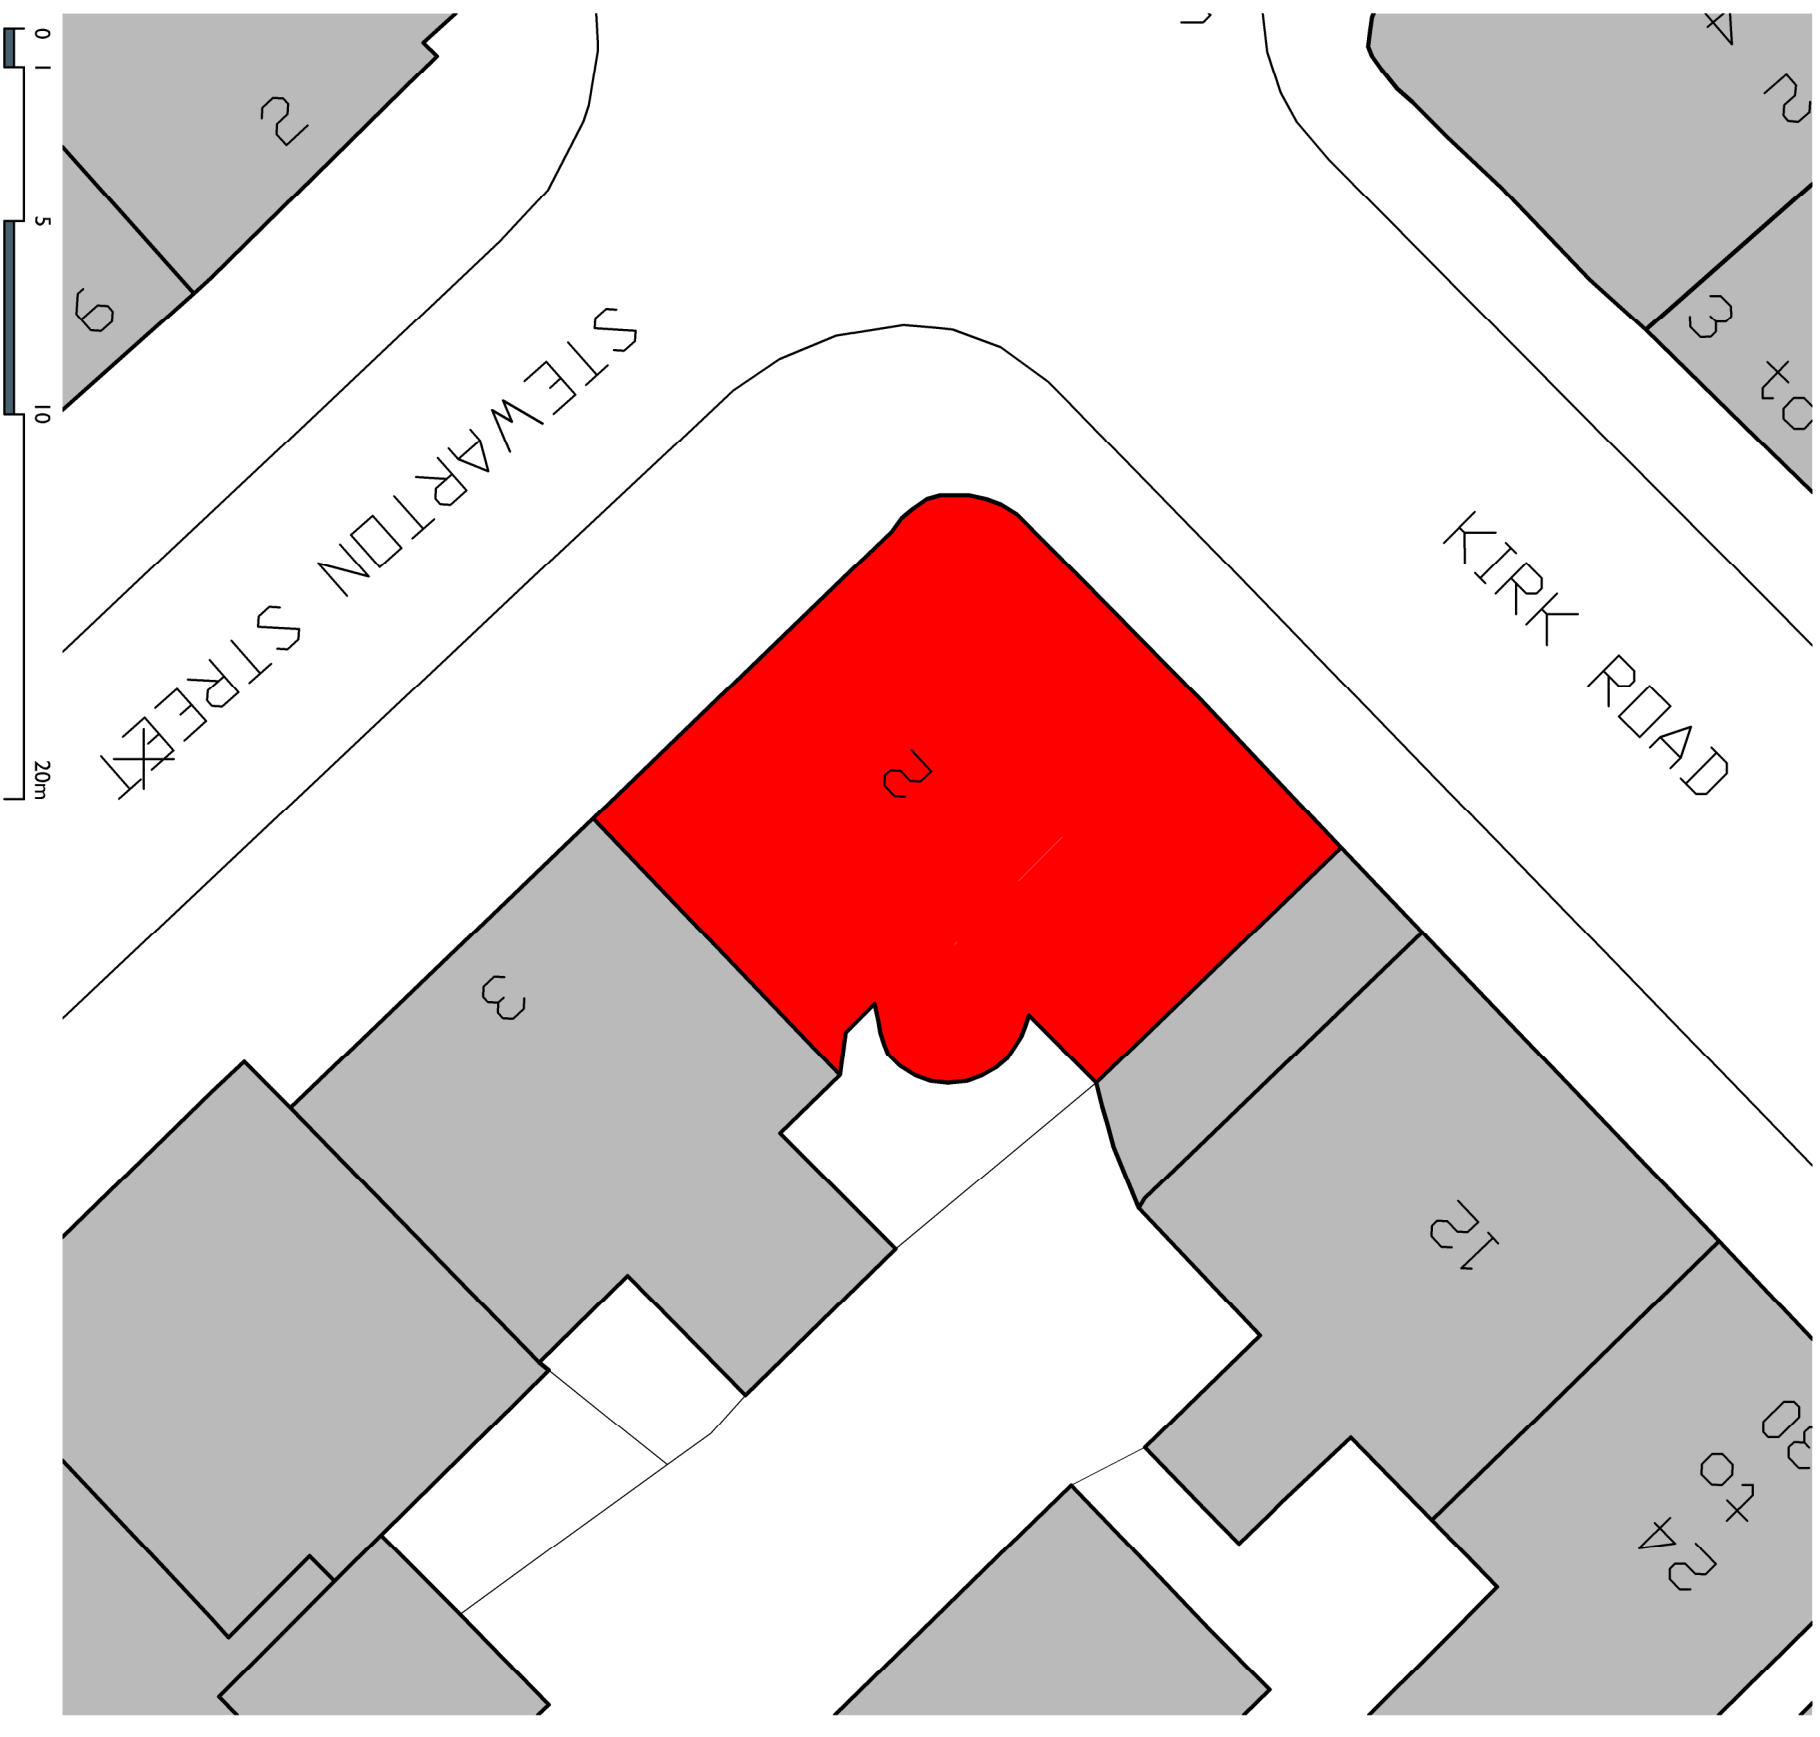

Location Plan @ 1:1250

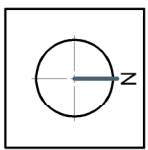

Site Plan @ 1:200

issue stage:	Planning	drawn:	EB
date:	Aug 2021	paper size:	A3
drawing number & revision:	20100-PL01		