

To Winslow and A413




To the A41

Site Plan shows area bounded by: 473327.74, 224668.75 473527.74, 224868.75 (at a scale of 1:1250), OSGridRef: SP73422476. The representation of a road, track or path is no evidence of a right of way. The representation of features as lines is no evidence of a property boundary.

Produced on 20th Jan 2020 from the Ordnance Survey National Geographic Database and incorporating surveyed revision available at this date. Reproduction in whole or part is prohibited without the prior permission of Ordnance Survey. © Crown copyright 2020. Supplied by www.buyaplan.co.uk a licensed Ordnance Survey partner (100053143). Unique plan reference: #00486506-EF1962

Ordnance Survey and the OS Symbol are registered trademarks of Ordnance Survey, the national mapping agency of Great Britain. Buy A Plan logo, pdf design and the www.buyaplan.co.uk website are Copyright © Pass Inc Ltd 2020

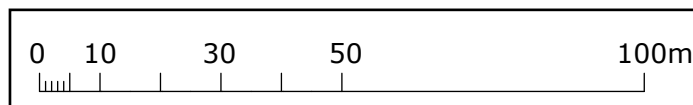

Revisions:

Roger Hill Architects

Deerchase
Hut and Lodge Farm
Broad Chalke
Nr Salisbury 01725519436
Wiltshire
SP55LX 07976903566

Site:

Botolph Farmhouse,
Botyl Road,
Botolph Claydon,
Buckinghamshire,
MK18 2LR.

Title:

Location Plan

Drawn by: JH	Date: 09/03/21
Scale: 1:1250	Approval: RH
Drawing No: 1907 - 501	Sheet: A3 REV:

