




# Details - Disk 600mm

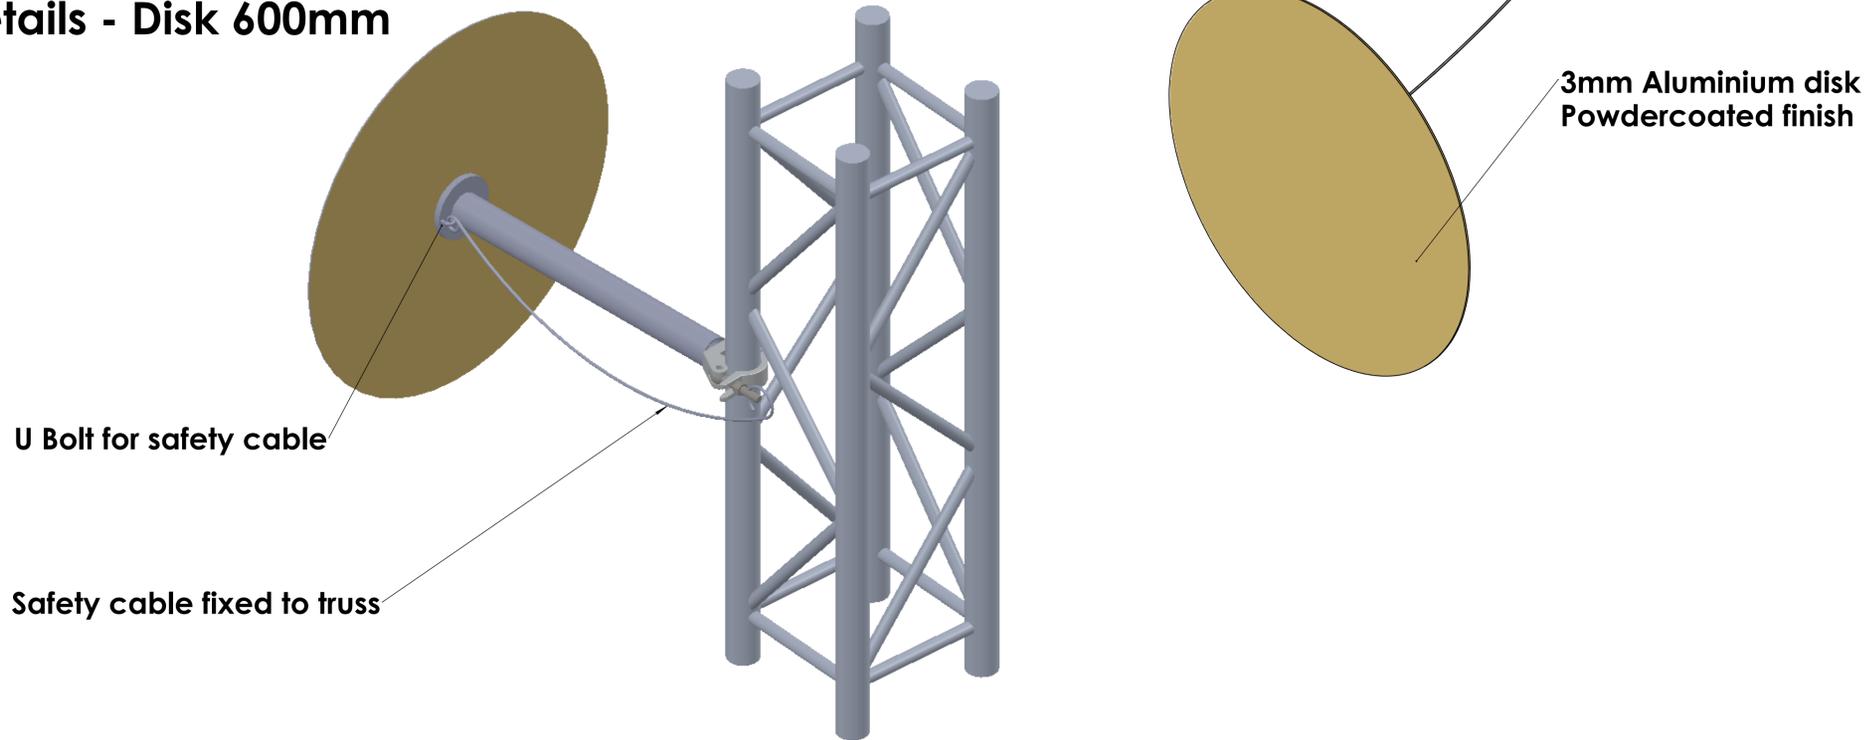


10mm Aluminium plate weld to disk with M12 bolt for arm

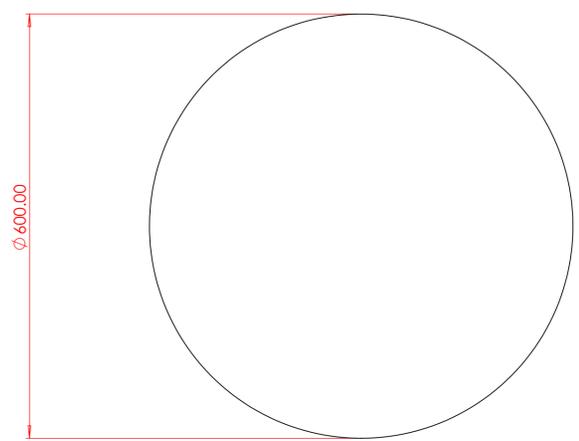

FRONT ELEVATION  
SCALE 1:5

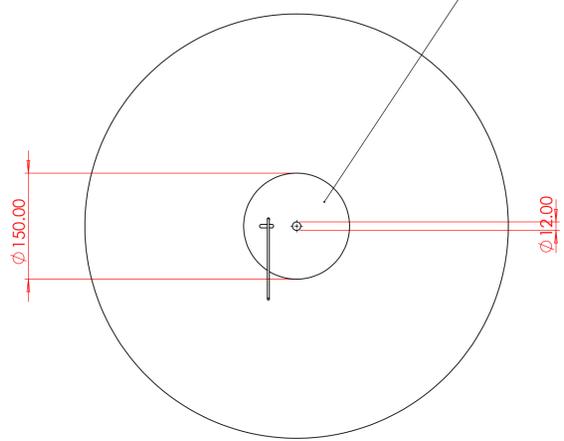

REAR ELEVATION  
SCALE 1:5

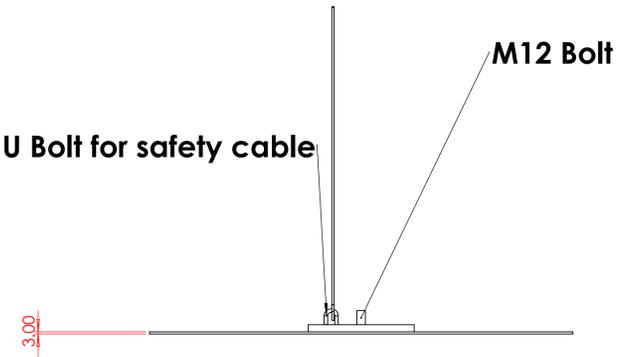

PLAN  
SCALE 1:5

### Bold on Twist joints - Stabilizer and Hook on Bars

**BOLD ON TWIST JOINTS**

Eurotruss supplies prefixed bold on twist joints which can be used as a T-connection. The sizes do match with standard T-joints in standard rigs and ground supported rigs. The slim line version has the advantage that it requires less mounting space as sometimes the braces of the attached truss can be in the way.

FD/HD Bold on Twist Joint		
Productcode	Length	To make
CS1-DC10	100 mm.	Tjoint i.c.w HD44 Corners
CS1-DC10,5	105 mm.	Tjoint i.c.w FD/HD34 Corners
CS1-DC12	120 mm.	Tjoint i.c.w FD/HD34 Sleeve Block
CS1-DC14	140 mm.	Tjoint i.c.w HD44 Sleeve Block
CS1-DC21	210 mm.	Tjoint i.c.w FD/HD34 Corners


*If you want these equipped with Slim Line Coupler (Clamp) add Code S like CS1-DC0215*

XD Bold on Twist Joint		
Productcode	Length	To make
CS2-DC13	130 mm.	Tjoint i.c.w XD Sleeve Blocks
CS2-DC21	210 mm.	Tjoint i.c.w XD Corners

**STABILIZERS AND HOOK ON BARS**

Bold on Corner braces are available in various lengths and required in the Ground Supports and Rigs which exceeds a height of 6m. The hookonbar is available in various lengths and with various wall thicknesses.

Bold on Corner Brace		
Productcode	Length	Description
KKCC-70	70 cm.	Bold on Corner Brace 70 cm.
KKCC-140	140 cm.	Bold on Corner Brace 140 cm.
KKCC-200	200 cm.	Bold on Corner Brace 200 cm.
KKCC-300	300 cm.	Bold on Corner Brace 300 cm.

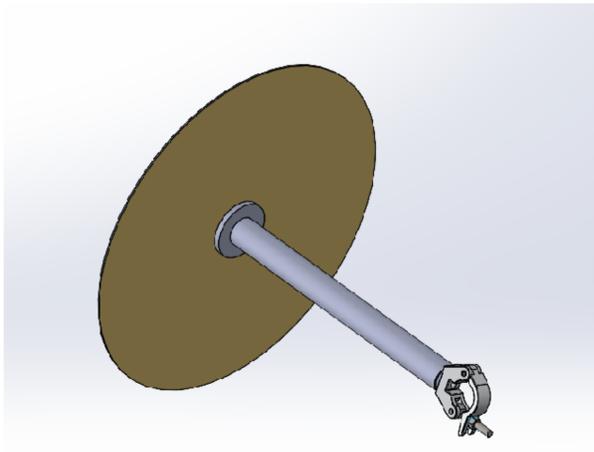

**FOR PLANNING ONLY**

Scale 1:5



CLIENT: Chanel  
 PROJECT: New Bond Street  
 VENUE: London  
 DATES: NA  
 TITLE: Details-Disk 600mm  
 DRAWN BY: DH  
 DRAWING DATE: 09-08-2021  
 REVISION: 1  
 All construction, materials, electrics and services to comply with local authority, organiser, hall, health, fire and safety regulations.  
 No amendments, substitute materials and/or fittings to be used without the prior approval of End Client  
 UNLESS OTHERWISE SPECIFIED DIMENSIONS ARE IN MILLIMETERS