

- NOTES:
- All dimensions must be checked on site. The contractor must verify all site dimensions, drawings, details & specifications. Any discrepancies must be reported to CONCORDE BGW prior to any commencement of work.
 - Figured dimensions to take preference over those scaled.
 - All specified items are to be installed in accordance with the manufacturers recommendations & instructions.




EXISTING NORTH ELEVATION
Scale 1:50



EXISTING WEST ELEVATION
Scale 1:50



BLOCK PLAN
Scale 1:500

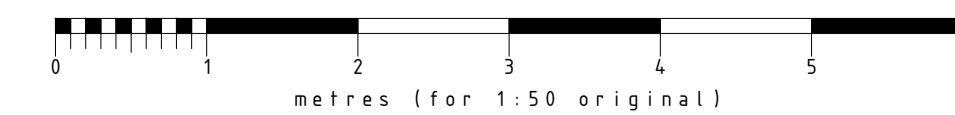

A 25.08.21 ND LABELS UPDATED

Rev: Date: Init: Note: © Copyright

Stage: **PRELIMINARY**

Client: **HARVEY'S BREWERY**

Project address:
**113-114 WESTERN ROAD
HOVE
BRIGHTON
BN1 2AB**

Title: **EXISTING NORTH & WEST
ELEVATION**

Scale: **1:50** Dwg size: **A1**

Drawn by: **IMC** Date: **JUNE 21**

Drawing no: **4435-09-01** Rev: **A**

**CONCORDE
BGW GROUP**

London
Unit 114
Screenworks
22 Highbury Grove
N5 2EF

Doncaster
Palmer Street
Hyde Park
Doncaster
DN4 5DD

Nottingham
Unit 3, The Glade
Business Centre
Forum Road
Nottingham
NG5 9RW