



Small Skip Lorry Side View:

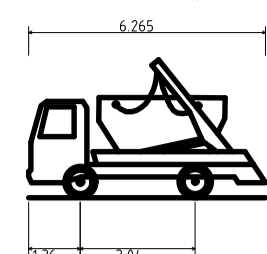

Small Skip Lorry
 Overall Length 6.265m
 Overall Width 2.390m
 Overall Body Height 3.650m
 Min Body Ground Clearance 0.396m
 Max Track Width 2.435m
 Lock to lock time 6.00s
 Kerb to Kerb Turning Radius 6.340m

Small Skip Lorry Plan View:

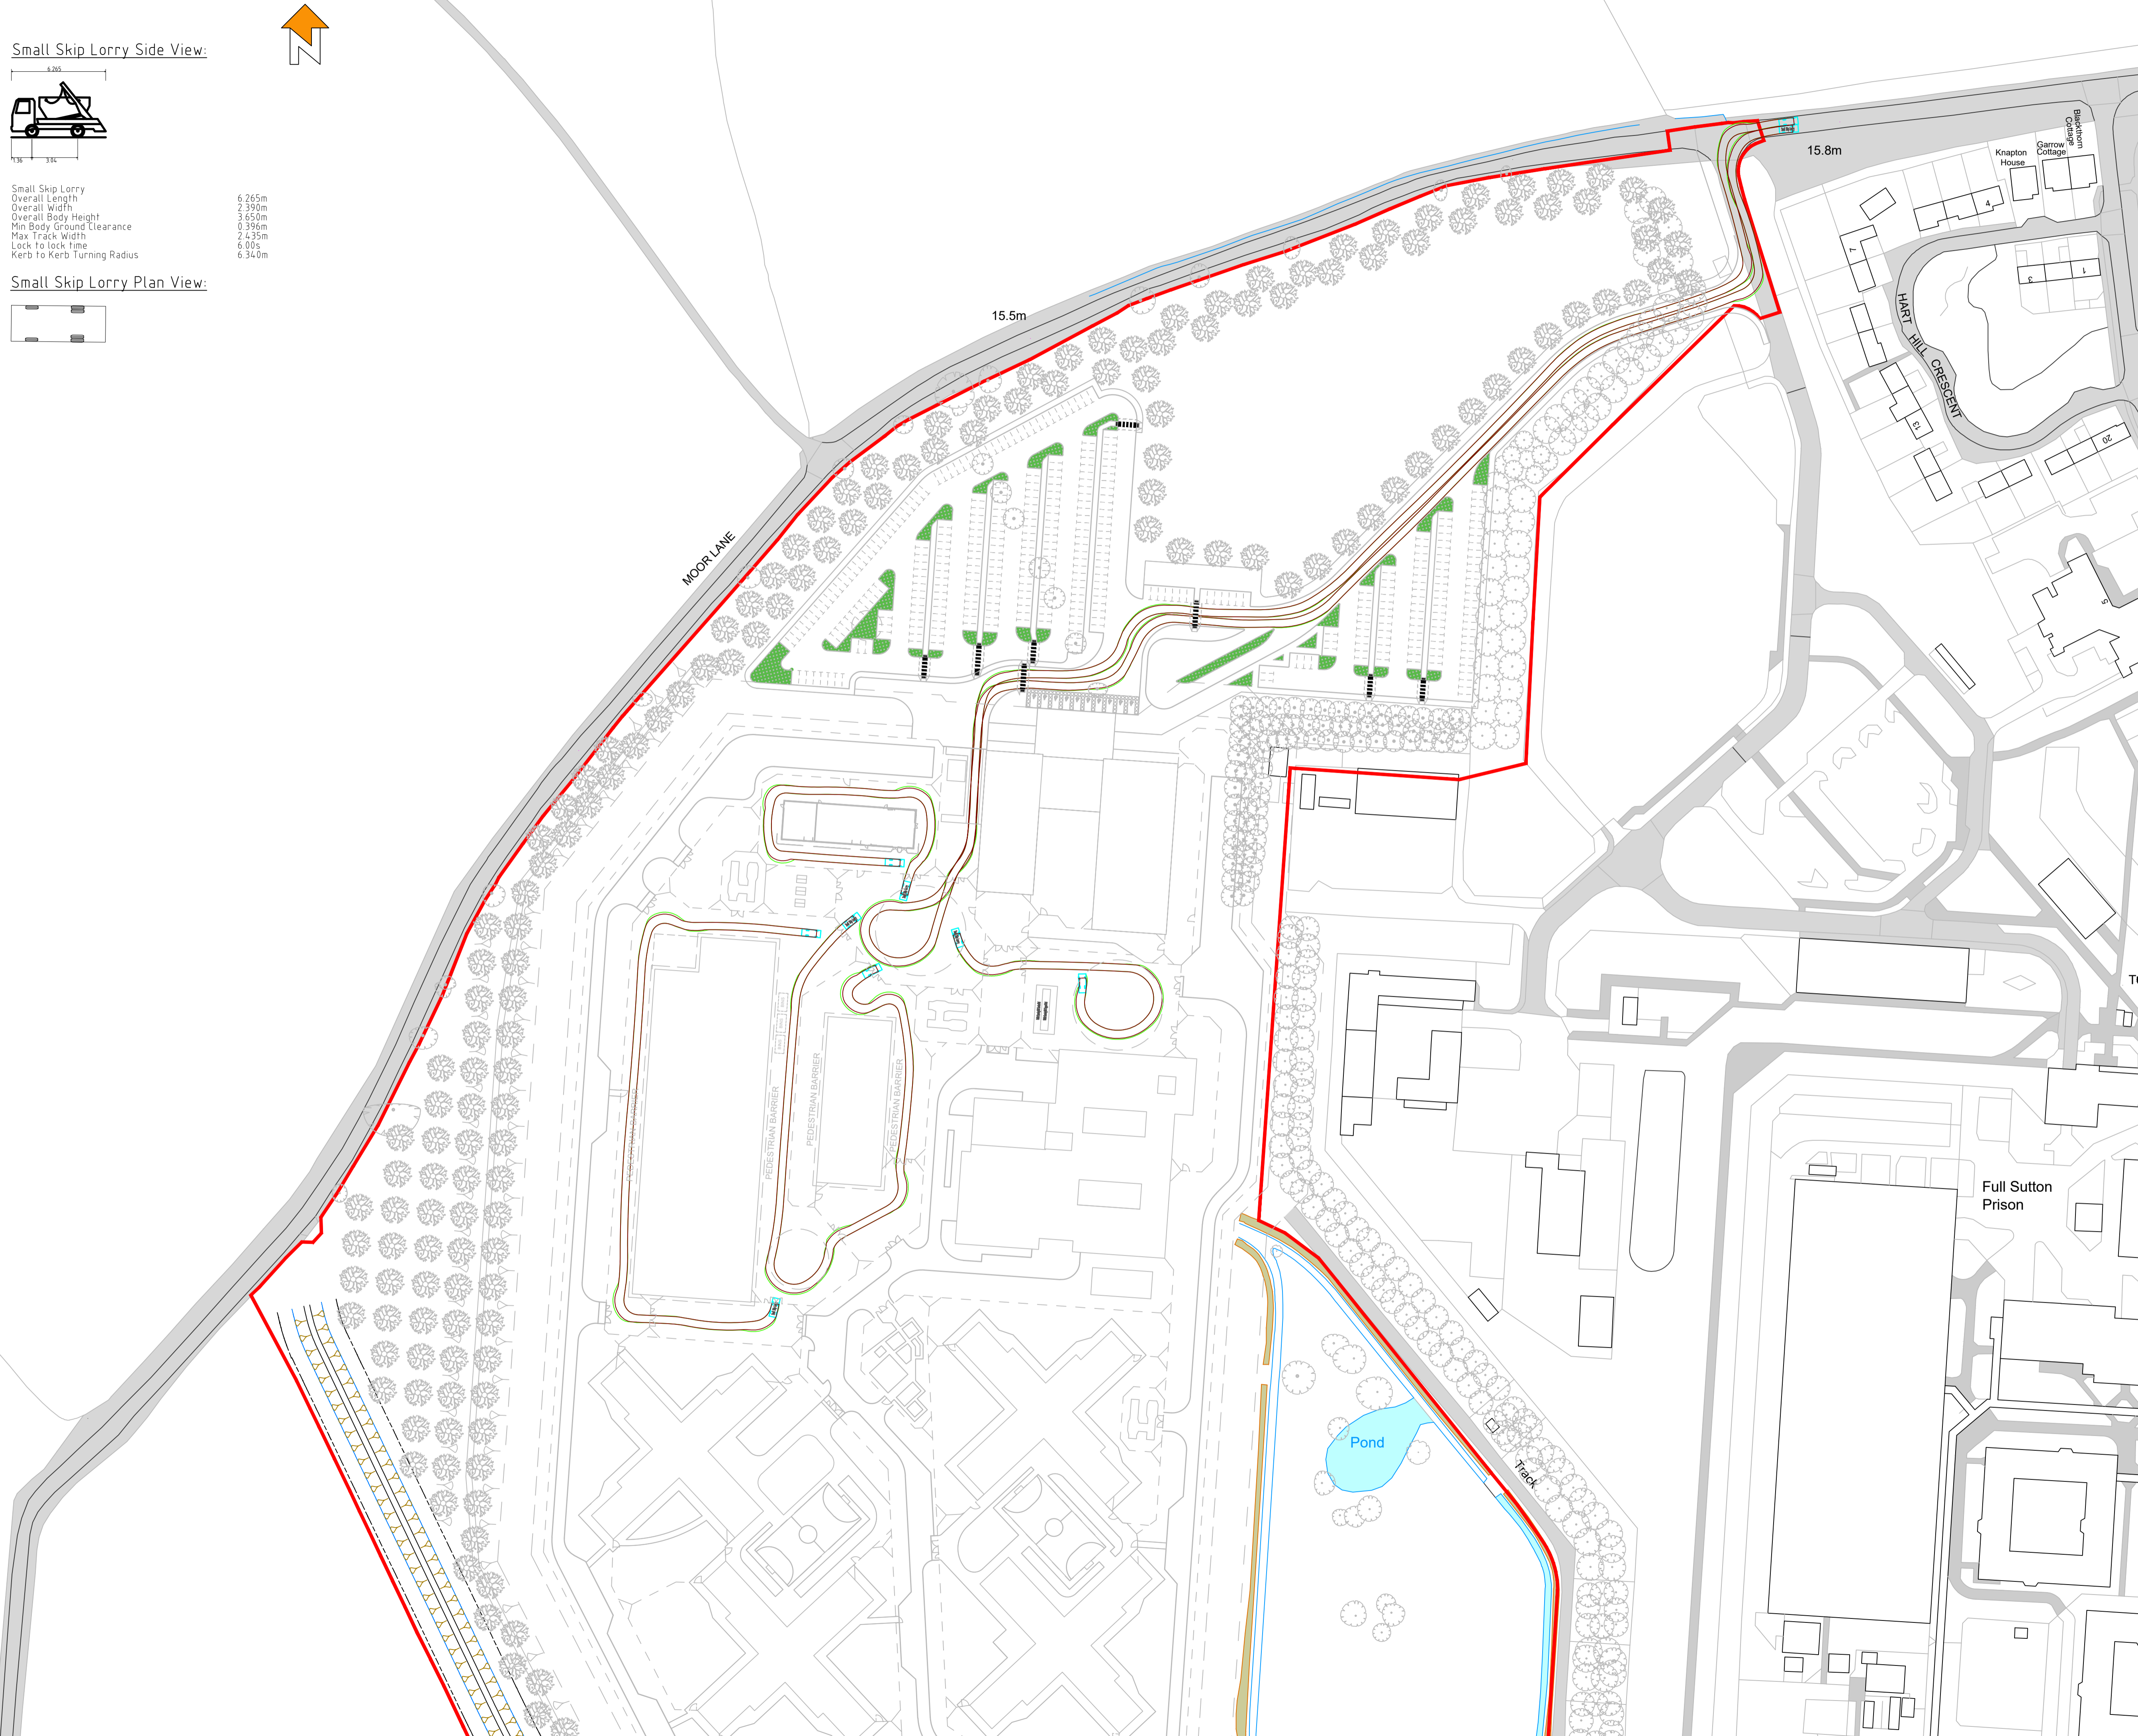

© Crown copyright 2018
 Do not scale from drawings. Verify all dimensions on site prior to construction. This drawing is to be read in conjunction with all relevant documents and drawings. Report all discrepancies to MoJ immediately.
 No unauthorised use, disclosure, storage or copying.

Residual Risk
 This symbol identifies a Residual Risk that is recorded on the Design Risk Register and is relevant to this drawing.
 This drawing must be read in conjunction with the following project CDM documents:
 664015-1275-PEV-FNC0011-XX-HS-C-0003_Design Risk Assessment

Derogation
 This symbol identifies a Derogation that is recorded on the Derogation Schedule and is relevant to this drawing.
 This drawing must be read in conjunction with the following project Derogation documents:
 N/A

The above symbols can only be read when this drawing is in colour print

KEY
 INDICATIVE MoJ PROPERTY LINE (TBC)

Rev	Date	Description
P04	2021.05.28	SITE PLAN AND TRACKING UPDATED.
P03	2021.04.12	SKIP SHOWN ACCESSING SUPPORT BUILDING.
P02	2021.03.15	FIRST ISSUE FOR STAGE 3.
P01	2021.01.28	FIRST ISSUE FOR STAGE 2.

Project Status
 RIBA Stage 3

Client
 Ministry of Justice
 Ministry of Justice, 102 Petty France, London, SW1H 9AJ

Project
 New Prisons Programme

Project Description / Site
 New Prisons Programme
 Full Sutton 2

Project Address
 Land at Moor Lane
 Full Sutton
 York, YO41 1PS

Building Type
 Site Infrastructure

Drawing Title
 Swept Path Analysis-Small Skip Lorry

Originator Logo PICK EVERARD	Drawn By	JAS	Date	15.03.21
	Checked By	PCA	Date	15.03.21
	Approved By	PCA	Date	15.03.21

Drawing Number
 664015-1275-PEV-FNC0011-ZZ-DR-C-2608
Delref
 D0100

Sheet No.
 01 of 01
Scale
 1:1000
Orig. Sheet Size
 @ A1
Rev.
 P04

Data Security Classification
 OFFICIAL
Suitability
 S3