


[1:100] EXISTING NORTH ELEVATION

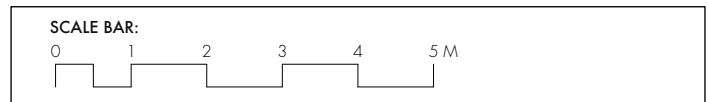

**P A D**  
STUDIO

5a ANGEL COURTYARD  
HIGH STREET  
LYMINGTON  
SO41 9AP  
01590 670780  
marketing@PADstudio.co.uk  
PADstudio.co.uk

**GENERAL NOTES:**  
1. ALL DIMENSIONS IN MM. DO NOT SCALE FROM UNLESS FOR PLANNING PURPOSES.  
2. ALL SPECIFIED ITEMS IN LINE WITH MANUFACTURERS RECOMMENDATION.  
3. ALL GIVEN LABELS & DIMENSIONS TO BE CHECKED & CONFIRMED ON SITE.  
4. THE CONTRACTOR, SUB CONTRACTOR OR SPECIALIST CONTRACTOR SHOULD INFORM THE ARCHITECT OF ANY DISCREPANCIES.  
5. PRINT AT 100% SCALE AND NOT 'SCALED TO FIT PAGE' IN YOUR PRINTER SETTINGS.  
6. ALL RIGHTS RESERVED.

REVISIONS: NO. DATE REVISION NOTES

**LISTER TOWER STUDIO AND REMODELLING**  
LISTER TOWER  
FRITHAM  
HAMPSHIRE  
SO43 7HH  
**EXISTING ELEVATIONS**  
SCALE: 1:100 [A3] DATE: AUGUST 2021

**PROJECT STAGE**  
03 PLANNING  
**JOB NO:** 2018  
**DRAWING NO:** 23-005