


V	Date	Description	By
	10.02.2017	Proposed Planning Drawings Created	SR
	11.01.2005	Proposed Planning Drawings	SR
	12.01.2008	Existing Site layout updated with Storage Heights	SR


Site Info	
Site Total Acres	0.97
Building GIA SQFT	7,254
Building GIA SQFT	6,795
Yard Total SQFT	29,266
Shop SQFT	2,302
Shed SQFT	4,091

Branch No - 0842
 Address
 157 Birmingham Road,
 Bromsgrove,
 Worcestershire,
 B61 0DZ
 Concept



Travis Perkins
 Space Planning
 Divisional Support Centre
 Lakeside
 Northampton
 NN4 7HD

Scale	1:400@A3	Drawn by	SR	Date Created	11/09/20
Drawing Title: BROMSGROVE TP PROPOSED SITE PLAN					

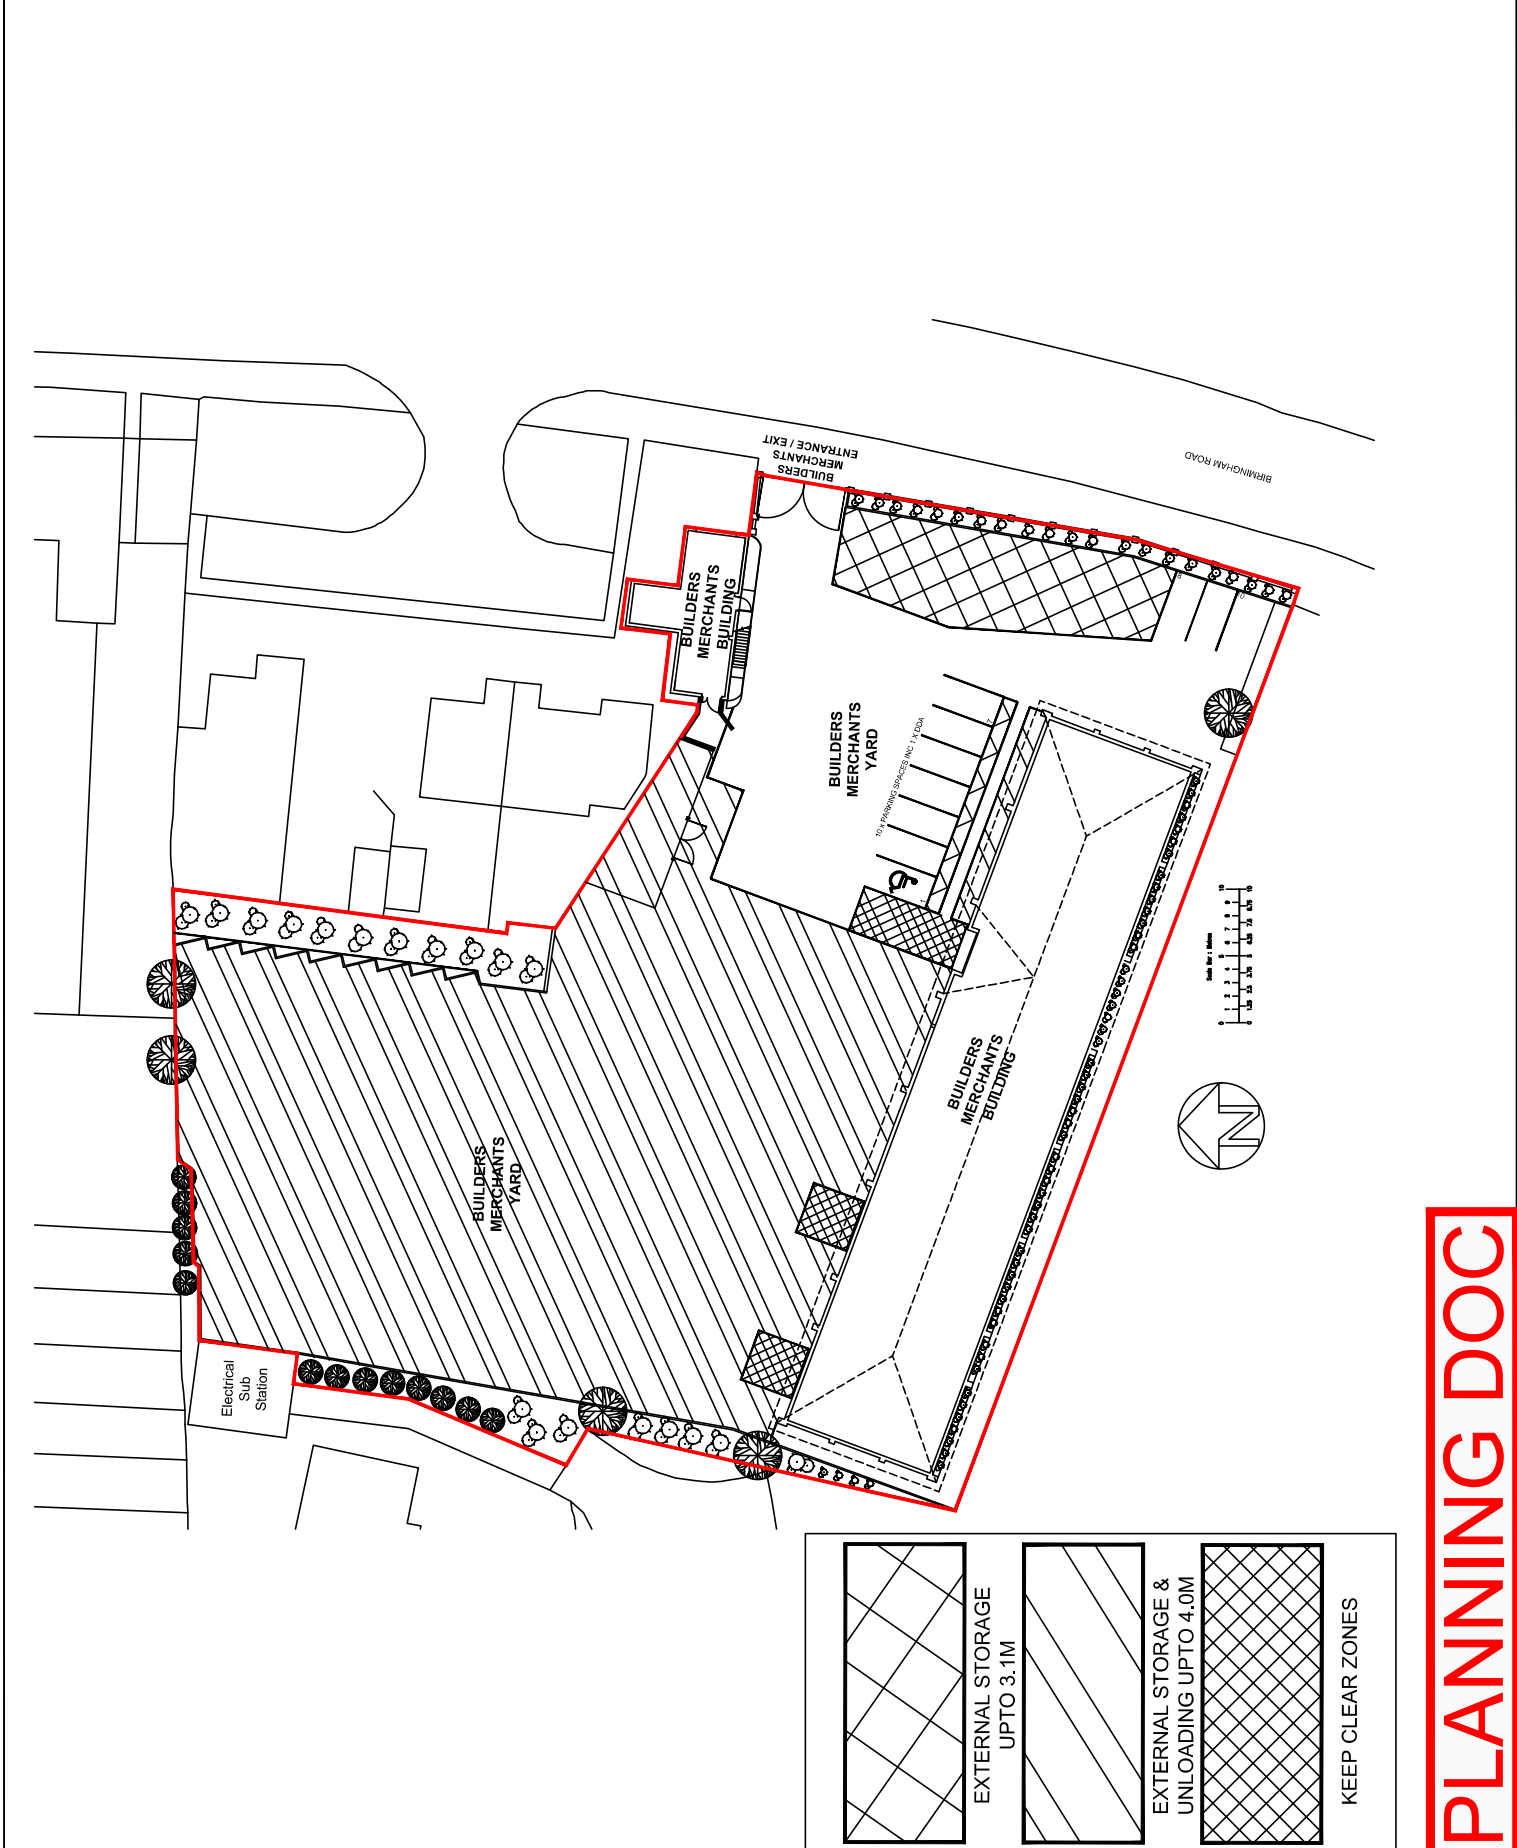

PLANNING DOC