


Farmhouse Shown For Context

Oakle Farm, Oakle Street, Churcham, GL2 8AG
 Proposed Restoration of Outhouse

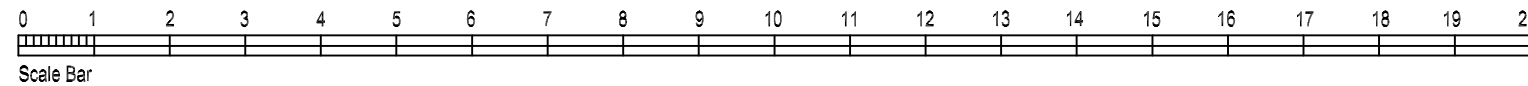

All Dims subject to setting out

Roof Plan as Proposed

Scale 1:100 @ A3

June 2021