
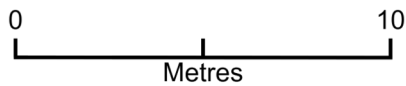


The Old Store - Site Plan

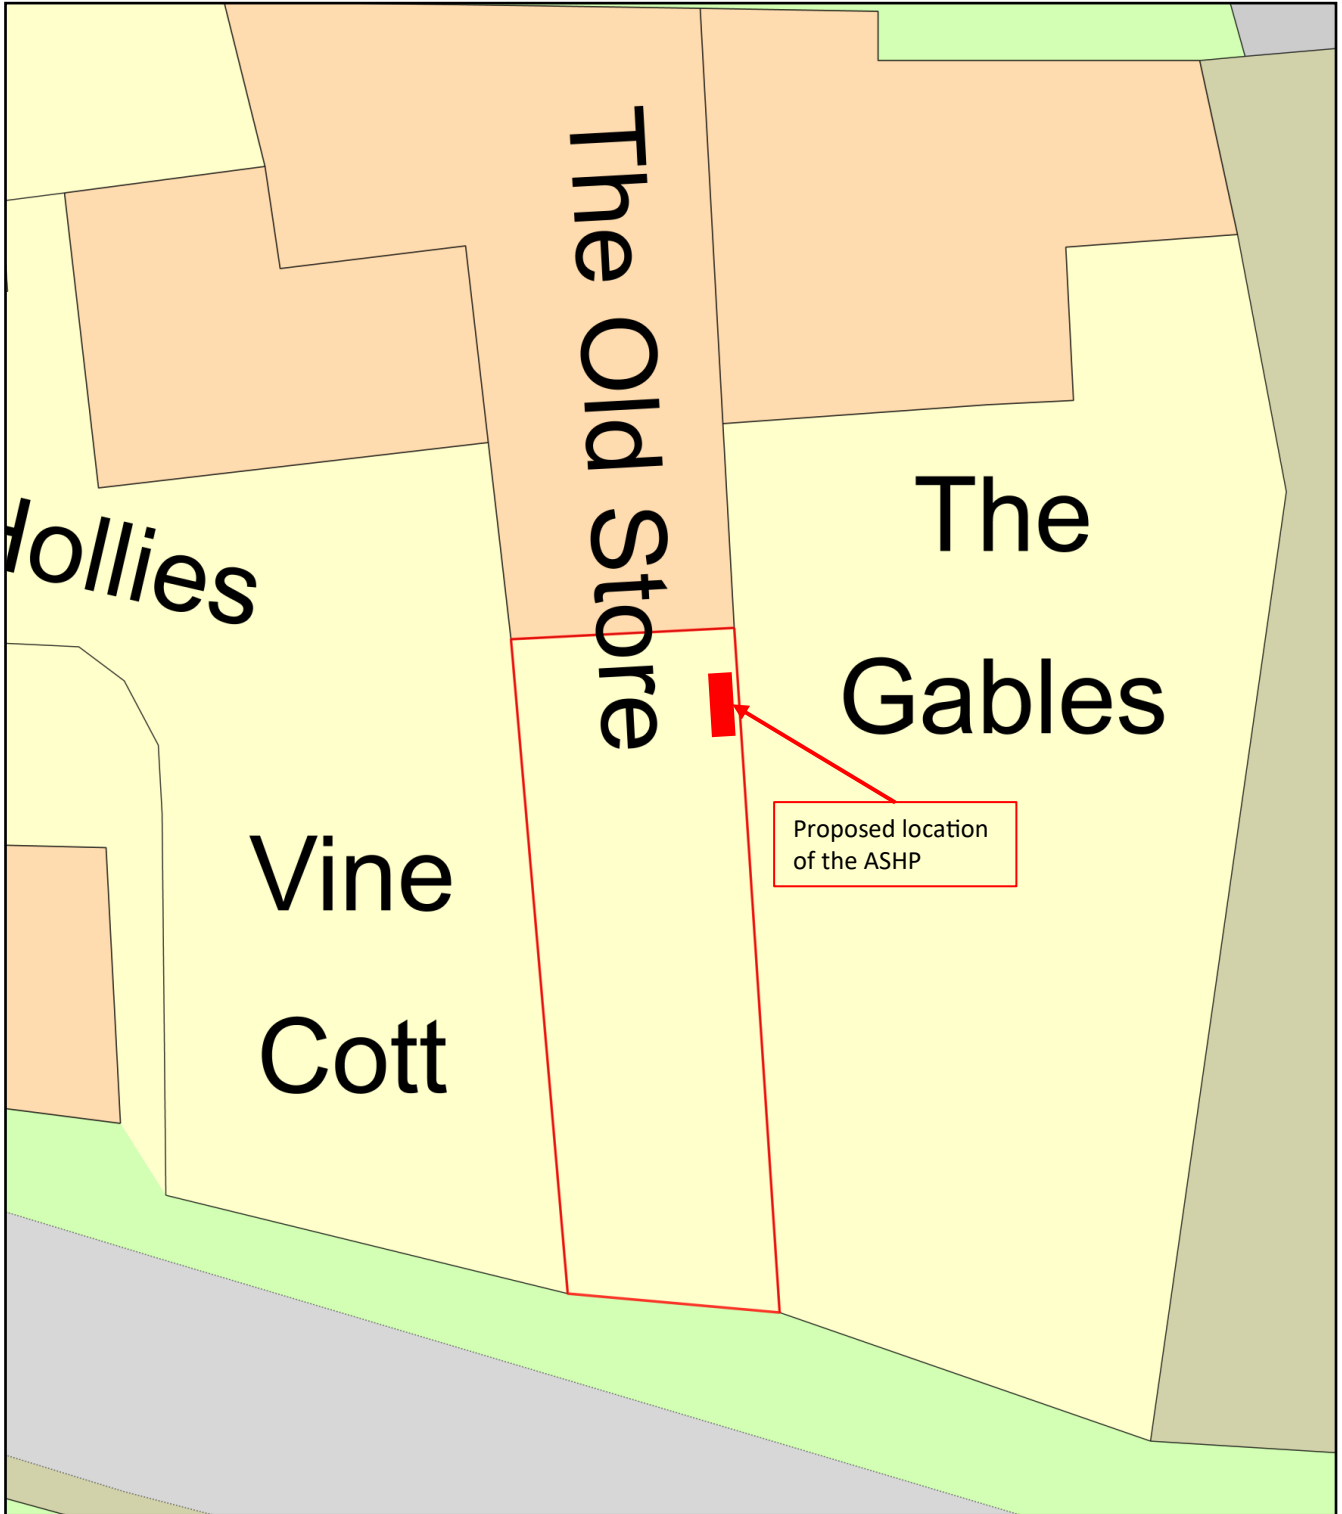

Plan Produced for: Matthew Florianz

Date Produced: 18 Aug 2021

Plan Reference Number: TQRQM21230210001997

Scale: 1:200 @ A4