


Gwelantyr, Road From Silverdale Road To Swanpool Road Via The West Side Of Swanpool,
Swanpool, Falmouth, Cornwall, TR11 5BA

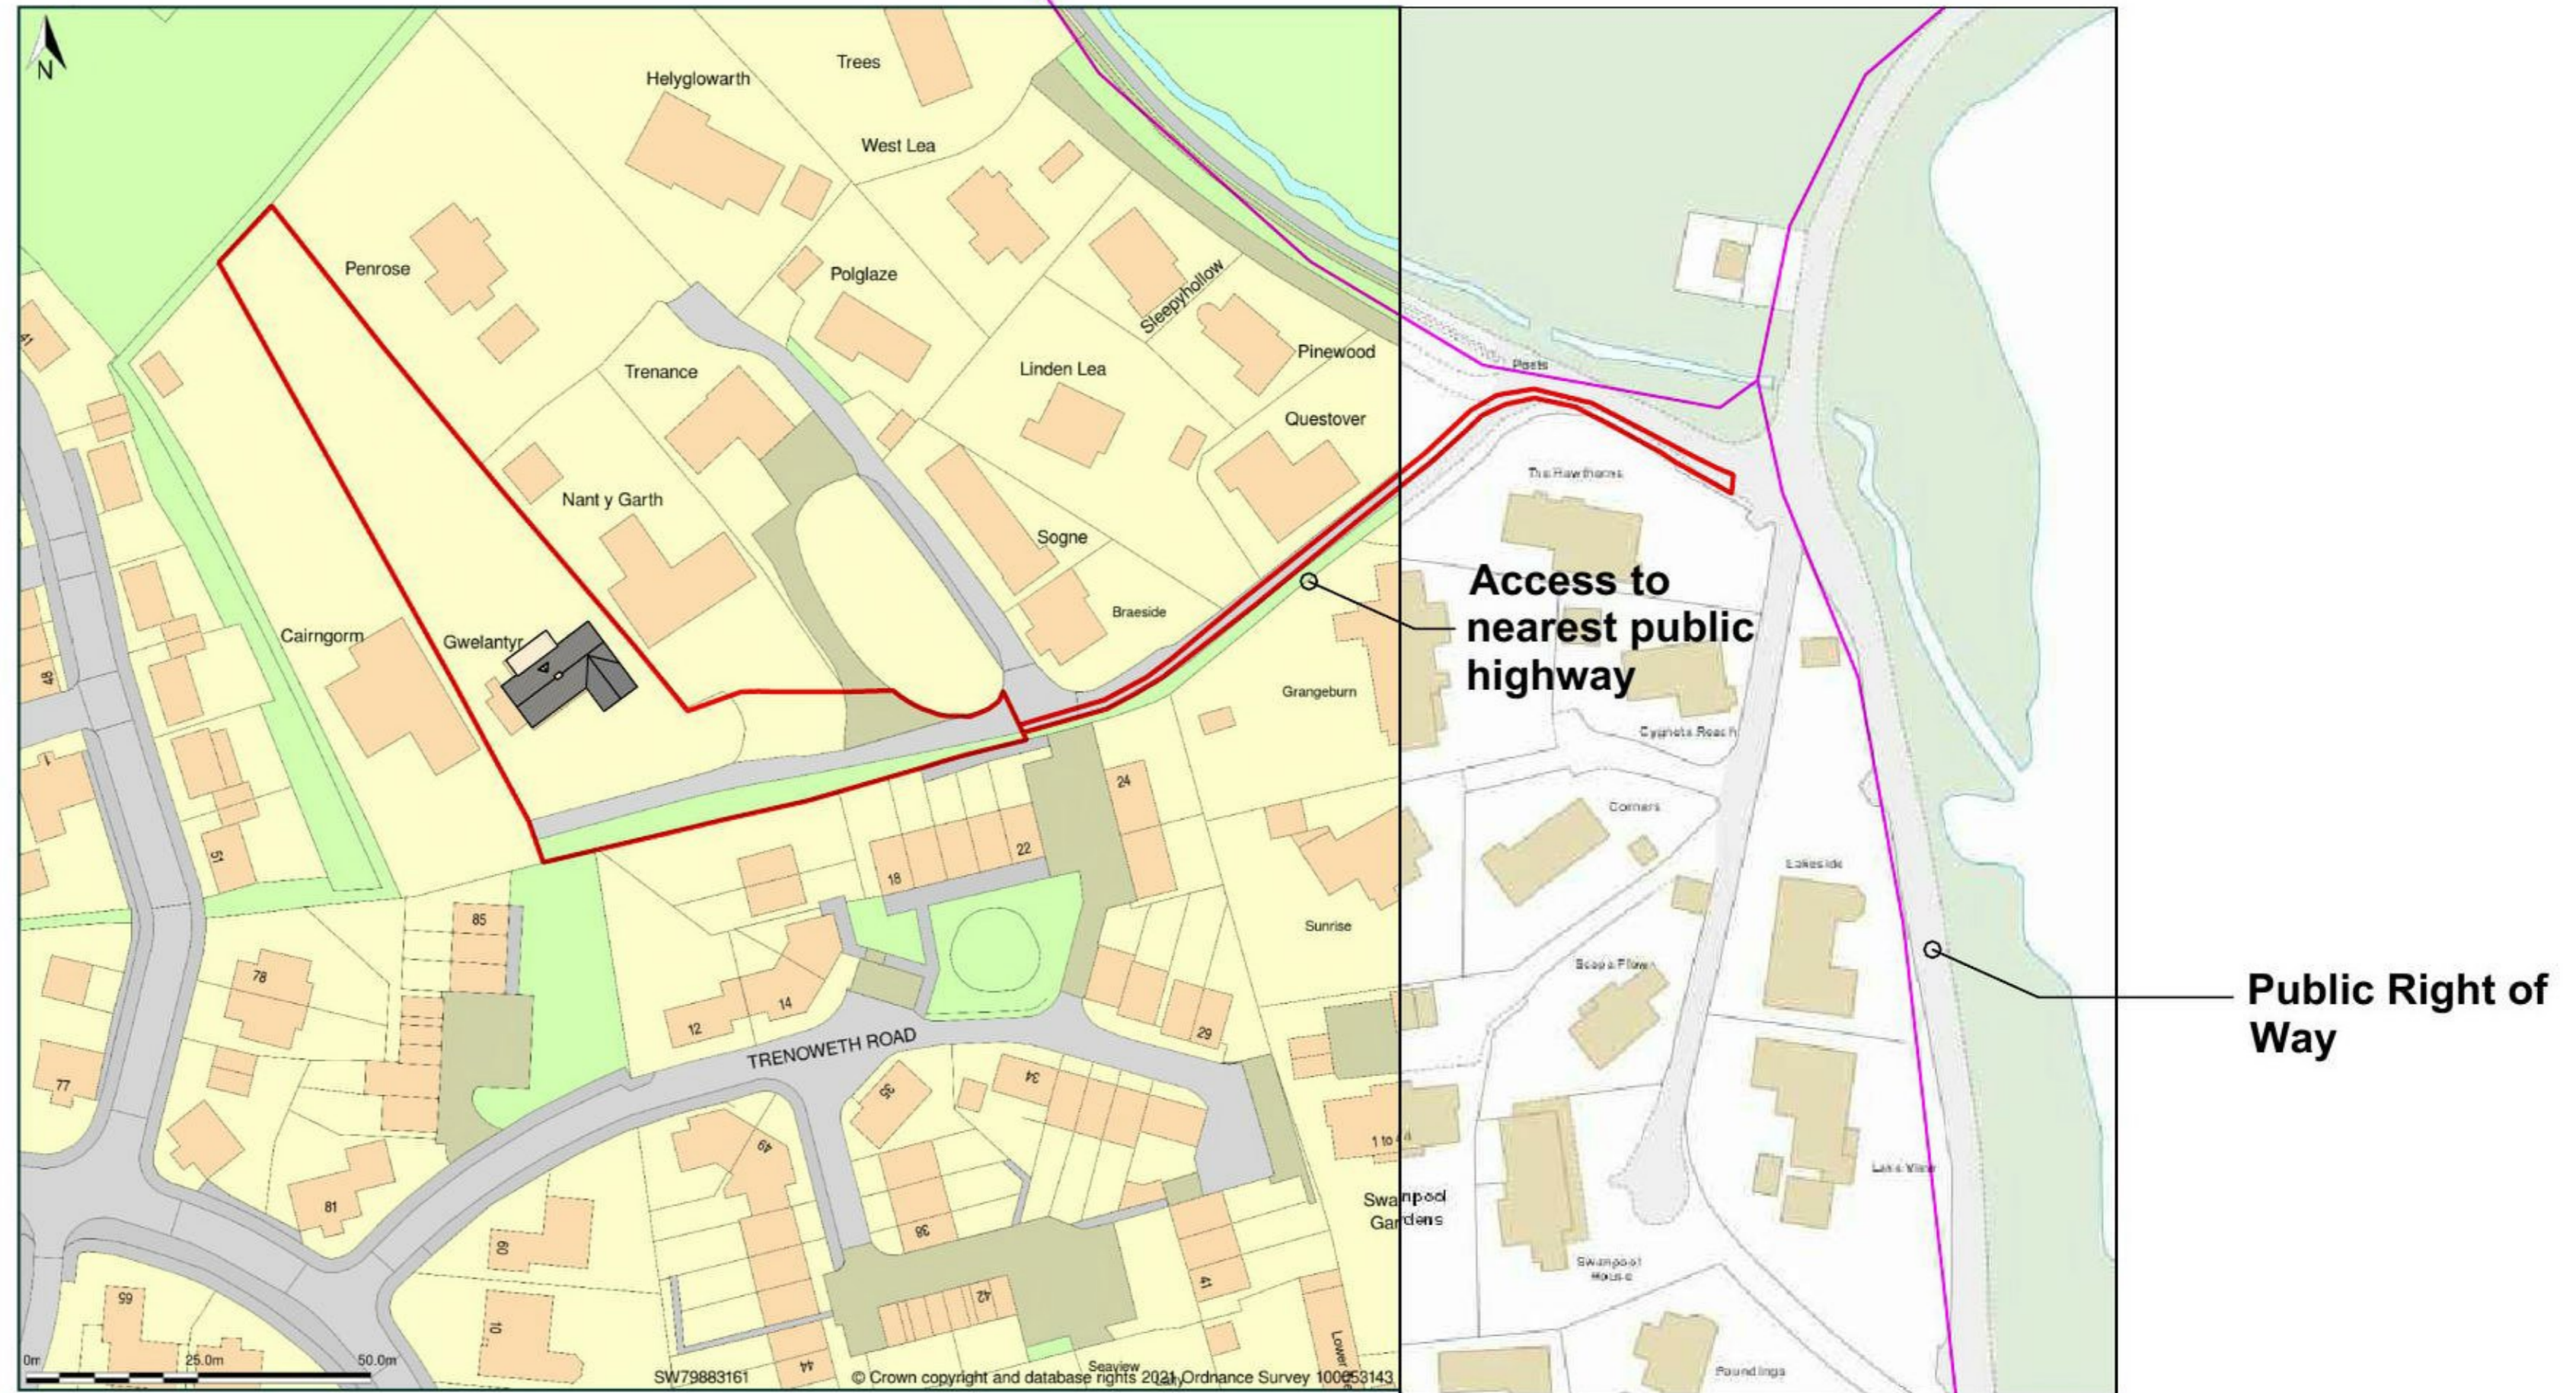


Site Plan shows area bounded by: 179785.94, 31517.19 179985.94, 31717.19 (at a scale of 1:1250), OSGridRef: SW79883161. The representation of a road, track or path is no evidence of a right of way. The representation of features as lines is no evidence of a property boundary.

Produced on 14th Jan 2021 from the Ordnance Survey National Geographic Database and incorporating surveyed revision available at this date. Reproduction in whole or part is prohibited without the prior permission of Ordnance Survey. © Crown copyright 2021. Supplied by www.buyaplan.co.uk a licensed Ordnance Survey partner (100053143). Unique plan reference: #00590114-C46D23

Ordnance Survey and the OS Symbol are registered trademarks of Ordnance Survey, the national mapping agency of Great Britain. Buy A Plan logo, pdf design and the www.buyaplan.co.uk website are Copyright © Pass Inc Ltd 2021

01_Site Location Plan

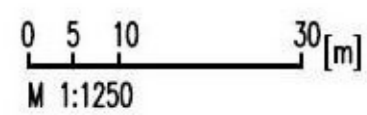

project
Gwelantyr, Swanpool
Falmouth, TR11 5BA
client
Linda and Robert Kitchen

drawing title:
Site Location Plan

date:
April 21

scale:
1:1250 @ A3

	drawing number	revision
	GW_GA_001	/