


2 Key - Rear Elevation
Scale: 1:200



revisions
PL-02 07/09/21 ISSUED FOR PLANNING PERMISSION

david stanley architects ltd 99 john ruskin street London SE5 0PQ telephone +44 (0)20 7708 1716 email dstanleyarchitects@mac.com web davidstanleyarchitects.com		project FLAT 4, 129 CAMBERWELL ROAD, SE5 0HB for KATHRYN BRYANT site REAR [BURGESS PARK] ELEVATION EXISTING
status 07/09/21 ISSUED FOR PLANNING PERMISSION To be read in conjunction with all relevant information - do not scale	scale 1:50 size A3	drawing number 2006-PL-004 rev PL-02