

20



15

10

05

Existing First Floor Plan

Proposed First Floor Plan

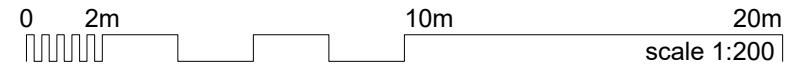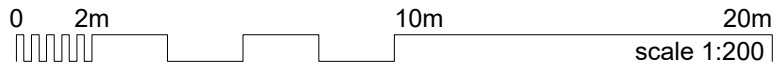

**C7 Architects LTD**

PM House  
Riverway Industrial Estate  
Peasmarsh  
Surrey  
GU3 1LZ  
E: info@c7architects.com  
T: 01483 422 220  
c7architects.com

This drawing is copyright. All dimensions shown are indicative. These drawings are for planning purposes only and are not to be used for construction purposes

Site Address: Field House, Bacon Lane, Churt, GU10 2QE  
Drawing name: Existing & Proposed First Floor Plan  
Drawing No: P21-035-P-102  
Revision: A

Date: 17.08.2021  
Scale: 1:200 @ A3  
Drawn/ Checked: MVD / AM

P21-035

Frost