


Extant Permission (2631-005 & 2631-006)  
Roof Plan

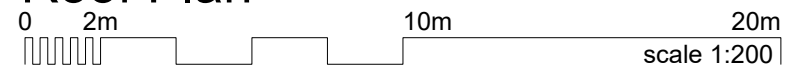

20

15

10

05



**C7 Architects LTD**

PM House  
Riverway Industrial Estate  
Peasmarsh  
Surrey  
GU3 1LZ

E: [info@c7architects.com](mailto:info@c7architects.com)  
T: 01483 422 220  
[c7architects.com](http://c7architects.com)

This drawing is copyright. All dimensions shown are indicative. These drawings are for planning purposes only and are not to be used for construction purposes

Frost

P21-035

Site Address: Field House, Bacon Lane, Churt, GU10 2QE  
Drawing name: Extant Permission Roof Plan  
Drawing No: P21-035-P-105  
Revision: A

Date: 17.08.2021  
Scale: 1:200 @ A3  
Drawn/ Checked: MVD / AM