


Key:
— Redline Boundary (including Golf Driving Range)
- - - Alternative Redline Boundary (excluding Golf Driving Range)



REV	DESCRIPTION	BY	DATE

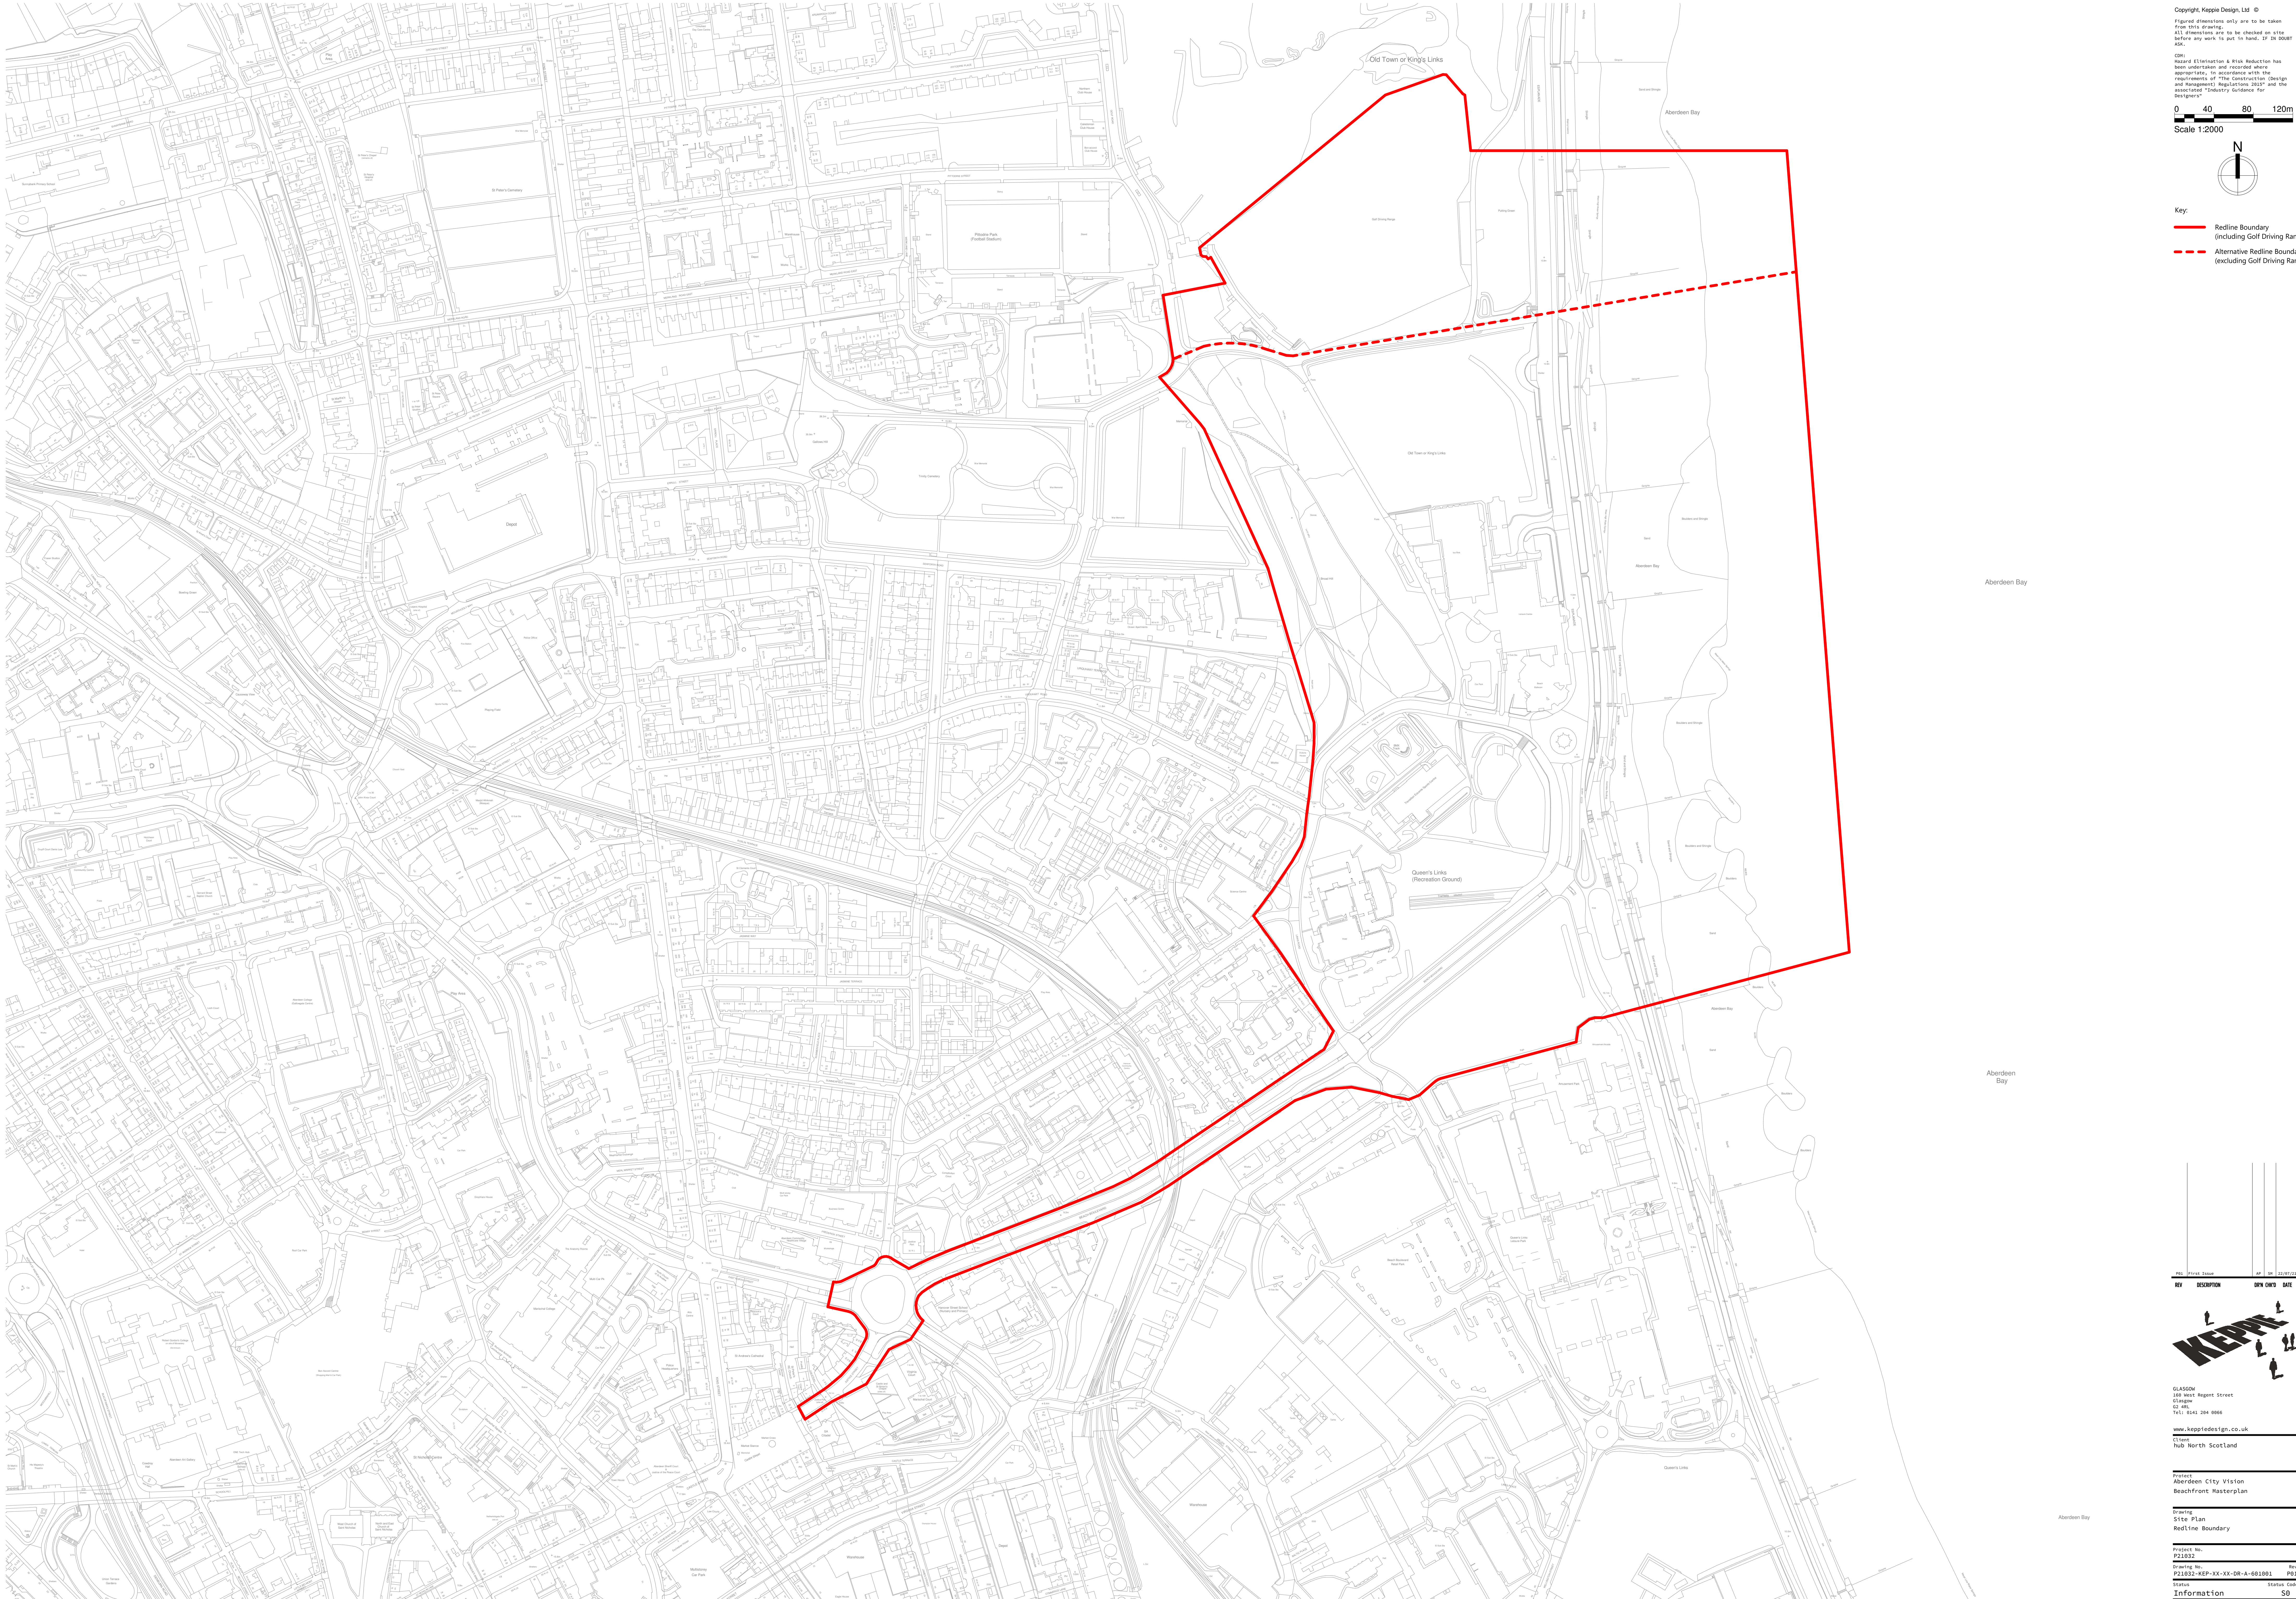

GLASGOW
260 West Regent Street
Glasgow
G2 4EJ
Tel: 0141 284 8866
www.koppdesign.co.uk
T1000
hub North Scotland

Project:
Aberdeen City Vision
Beachfront MasterPlan

Drawing:
Site Plan
Redline Boundary

Product No:
P21032
Drawing No:
P21032-KEP-XX-DR-A-681001
Rev: P01
Status: Code
Information: S0
Created: 22/07/21
Checked: UK
Scale: AS @ A0
Date: 22/07/21