


1 Existing Log Cabin - Floor Plan
Scale: 1:100

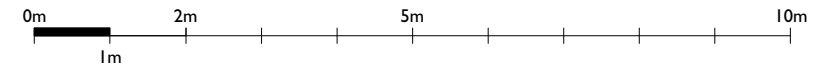

Revision notes:		
Rev:	Date:	Notes:
		1. DO NOT SCALE FROM THIS DRAWING (EXCEPT FOR PLANNING APPLICATION PURPOSES). 2. ALL DIMENSIONS AND LEVELS TO BE CHECKED ON SITE BEFORE CARRYING OUT WORK. 3. ALL DISCREPANCIES TO BE REPORTED TO THE ARCHITECT BEFORE CARRYING OUT WORK. 4. READ WITH OTHER CONTRACT DOCUMENTS 5. IF IN DOUBT ASK. CONSENT IS REQUIRED FOR ITS USE, REPRODUCTION OR FOR COPYING TO ANY THIRD PARTY.

Drawn by: MM
Client: Mr Ben Theobald

Project: Goldstone Valley Nursery and Preschool
Drawing Title: W2403 - 01a Existing Log Cabin - Floor Plan

Date: 15/09/2021
Scale @ A4: 1 to 100
Revision: n/a

W H A L E B A C K

The Old Bank
257 New Church Road
Hove BN3 4EE

01273 234354
www.whaleback.co.uk