


This Plan includes the following Licensed Data: OS MasterMap, Black and White Site Plan/Block Plan by the Ordnance Survey National Geographic Database and incorporating surveyed revision available at the date of production. Reproduction in whole or in part is prohibited without the prior permission of Ordnance Survey. The representation of a road, track or path is no evidence of a right of way. The representation of features, as lines is no evidence of a property boundary. © Crown copyright and database rights, 2021. Ordnance Survey 0100031673

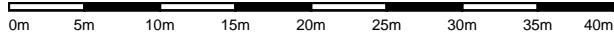

Scale: 1:500, paper size: A4

Project Description:
**Extension works and internal alterations to
 66 Partickhill Road**

Drawing Description:
OS Plan - as proposed

Job No:
 Status: **Planning**
 Date Created: August 2021
 Scale: 1:50
 Drawing No:
AL(1)00